


闽侯县高端装备制造产业园建设项目（地块三）红线图
2890.1-40411.8

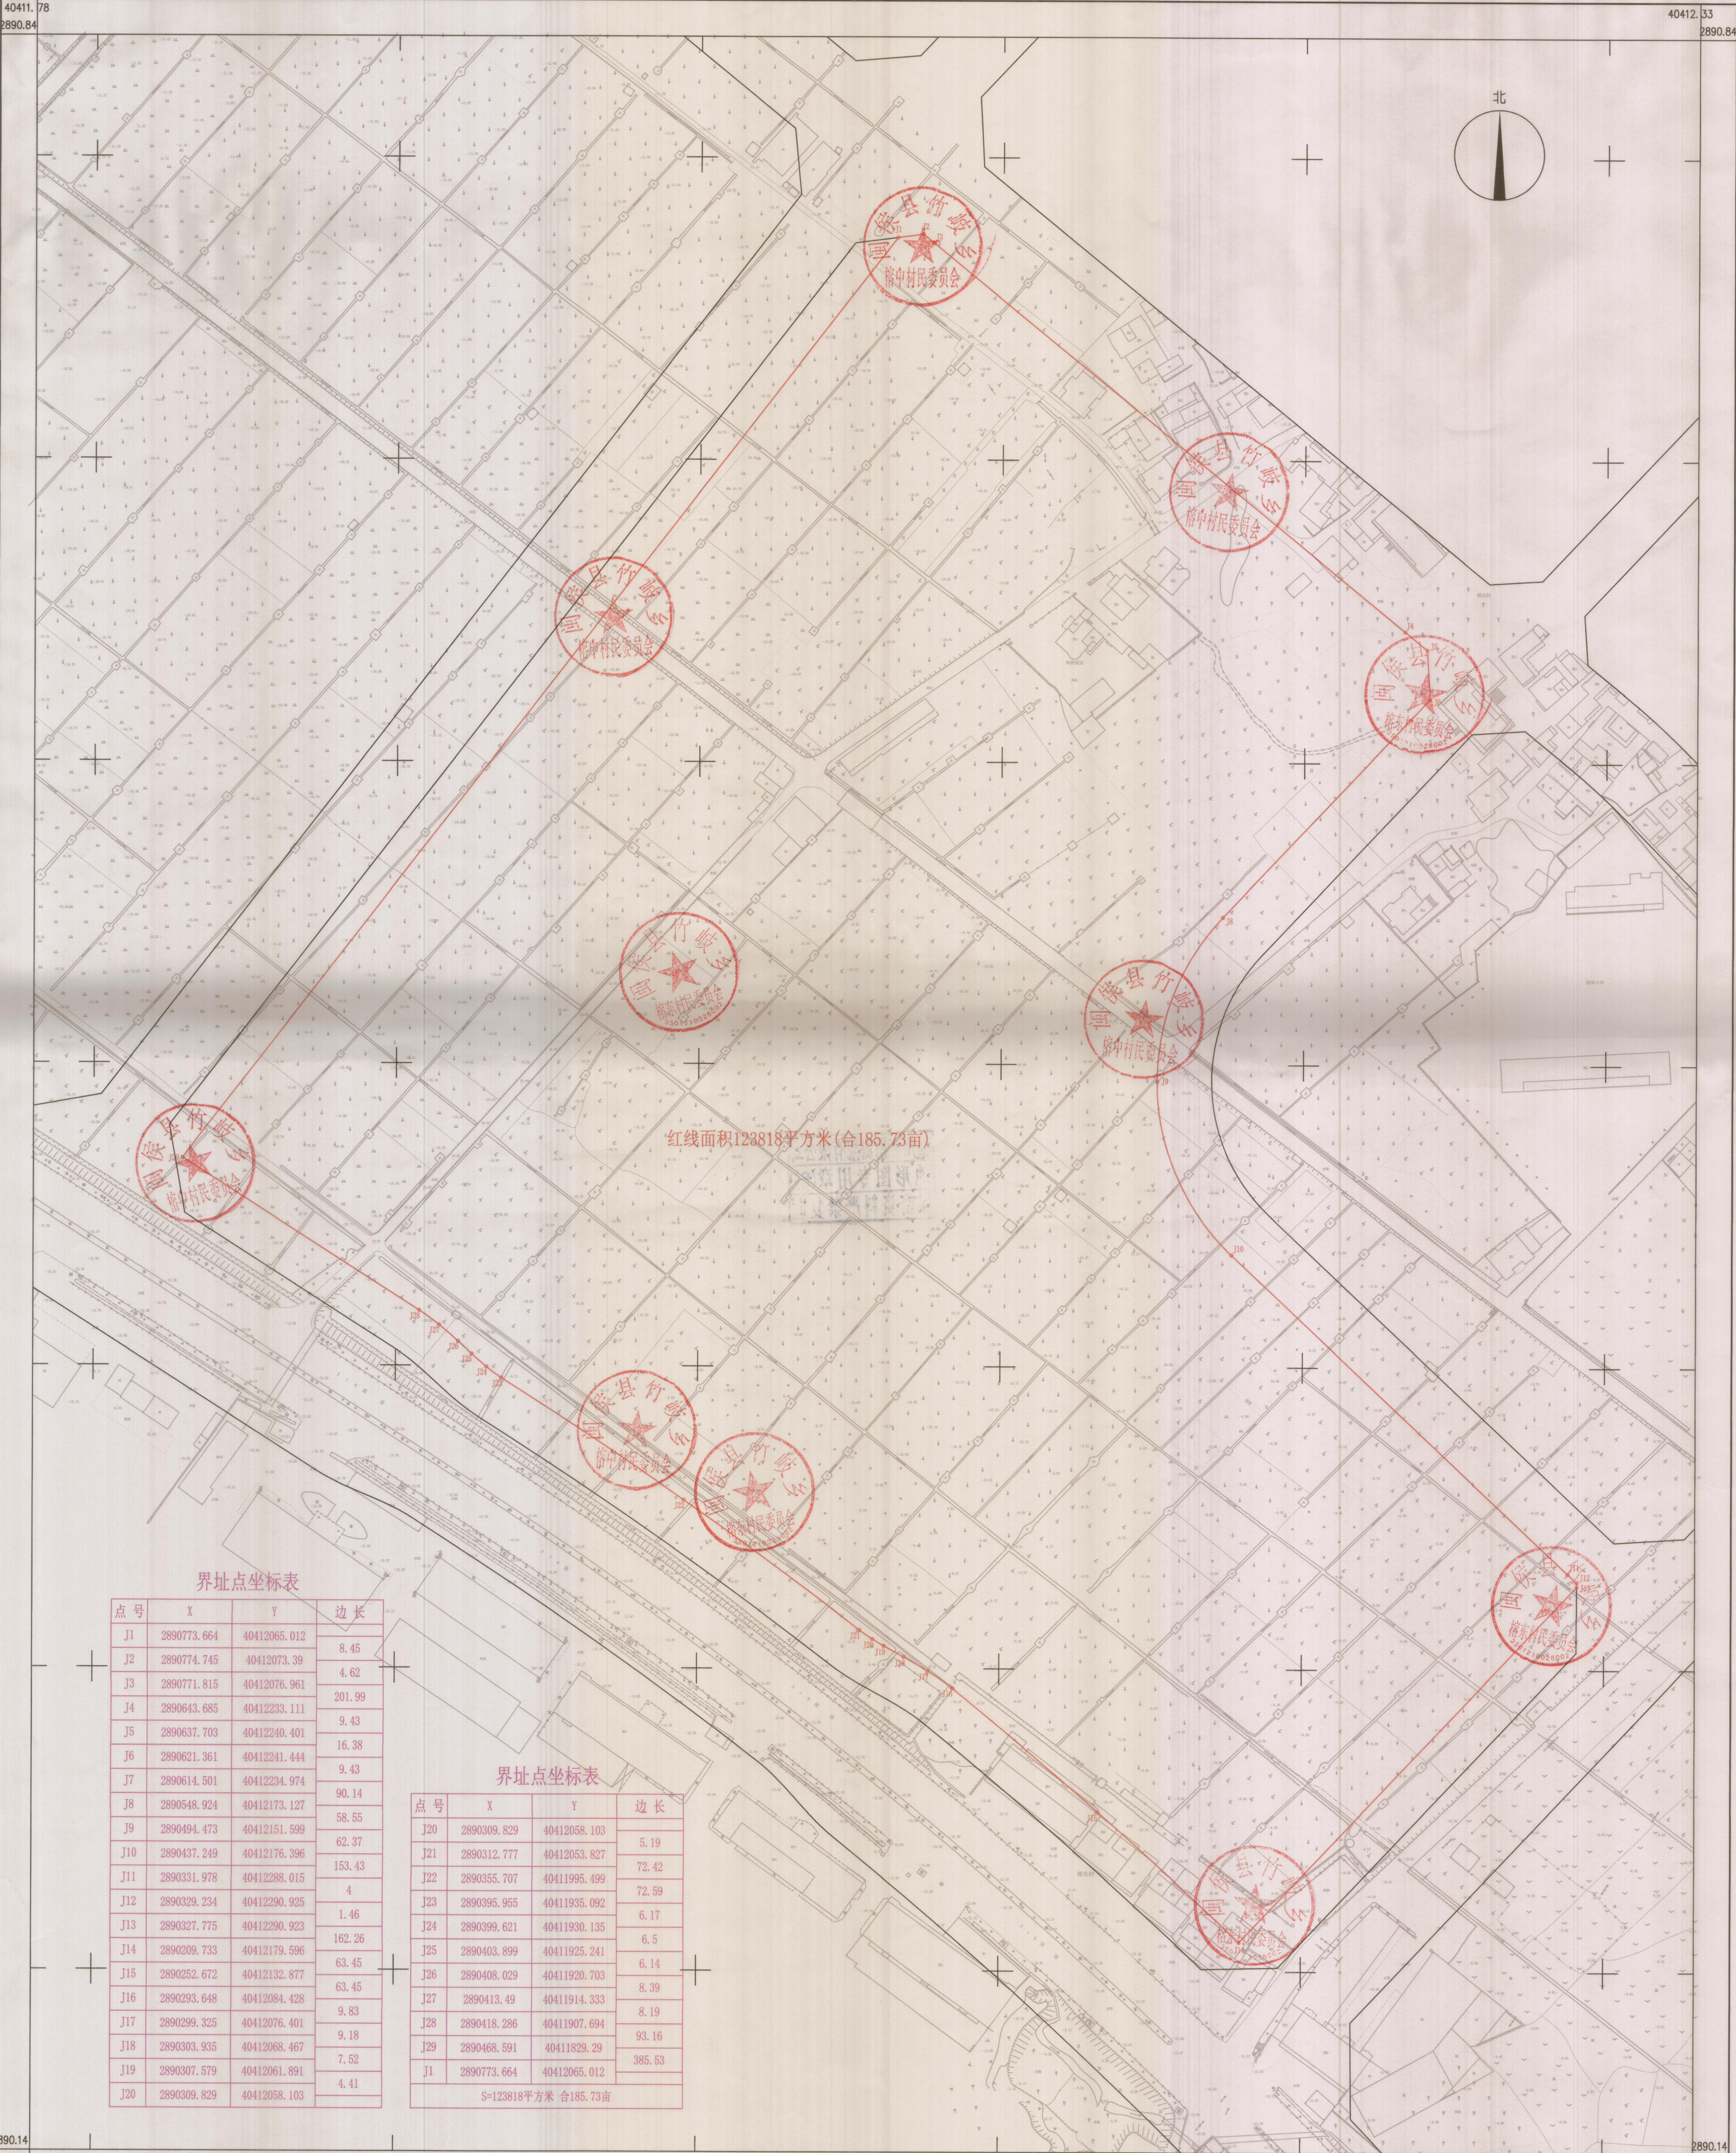

界址点坐标表

点号	X	Y	边长
J1	2890773.664	40412065.012	8.45
J2	2890774.745	40412073.39	4.62
J3	2890771.815	40412076.961	201.99
J4	2890643.685	40412233.111	9.43
J5	2890637.703	40412240.401	16.38
J6	2890621.361	40412241.444	9.43
J7	2890614.501	40412234.974	90.14
J8	2890548.924	40412173.127	58.55
J9	2890494.473	40412151.599	62.37
J10	2890437.249	40412176.396	153.43
J11	2890331.978	40412288.015	4
J12	2890329.234	40412290.925	1.46
J13	2890327.775	40412290.923	162.26
J14	2890209.733	40412179.596	63.45
J15	2890252.672	40412132.877	63.45
J16	2890293.648	40412084.428	9.83
J17	2890299.325	40412076.401	9.18
J18	2890303.935	40412068.467	7.52
J19	2890307.579	40412061.891	4.41
J20	2890309.829	40412058.103	

界址点坐标表

点号	X	Y	边长
J20	2890309.829	40412058.103	5.19
J21	2890312.777	40412053.827	72.42
J22	2890355.707	40411995.499	72.59
J23	2890395.955	40411935.092	6.17
J24	2890399.621	40411930.135	6.5
J25	2890403.899	40411925.241	6.14
J26	2890408.029	40411920.703	8.39
J27	2890413.49	40411914.333	8.19
J28	2890418.286	40411907.694	93.16
J29	2890468.591	40411829.29	385.53
J1	2890773.664	40412065.012	

S=123818平方米 合185.73亩

福州市勘测院有限公司

1:500地形图 (1:1000比例尺打印)

福州市勘测院有限公司
测绘资质证书编号: 闽测资字[2012]00075
发证机关: 福建省自然资源厅
测图员: 林晓梅
检查员: 谢长庚