


闽侯县高端装备制造产业园建设项目（地块四）红线图
2889.9-40412.2

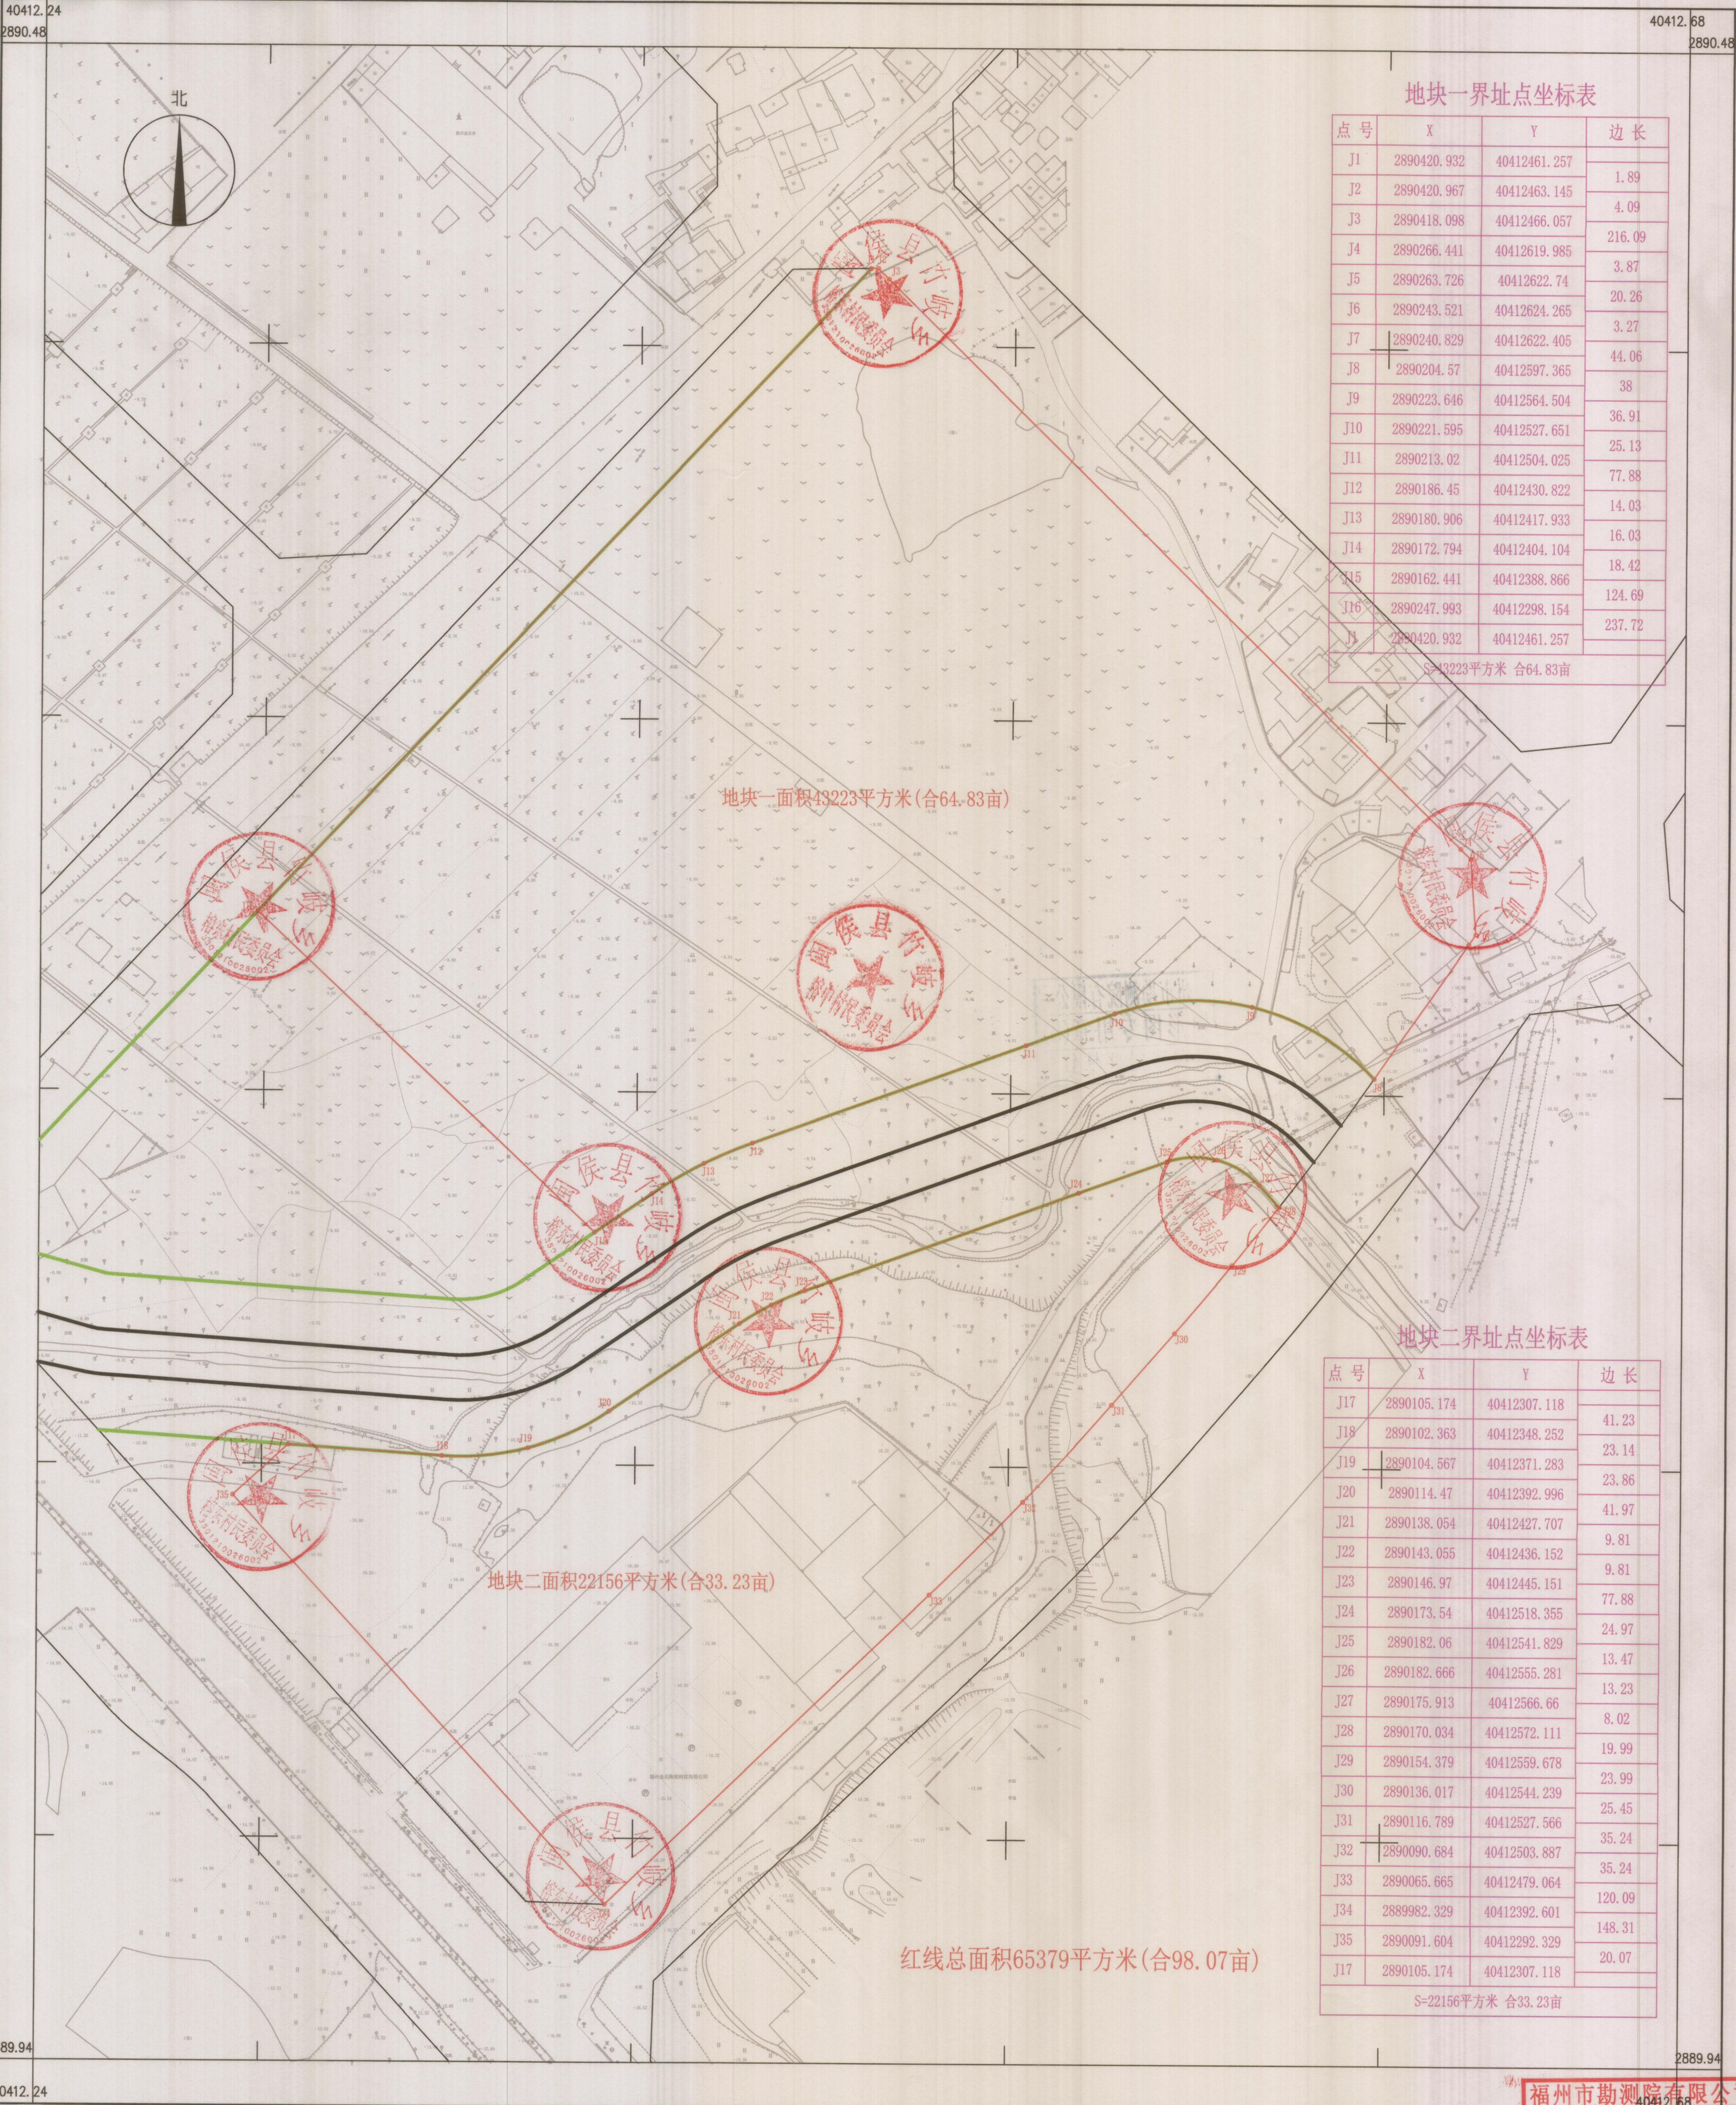

点号	X	Y	边长
J1	2890420.932	40412461.257	1.89
J2	2890420.967	40412463.145	4.09
J3	2890418.098	40412466.057	216.09
J4	2890266.441	40412619.985	3.87
J5	2890263.726	40412622.74	20.26
J6	2890243.521	40412624.265	3.27
J7	2890240.829	40412622.405	44.06
J8	2890204.57	40412597.365	38
J9	2890223.646	40412564.504	36.91
J10	2890221.595	40412527.651	25.13
J11	2890213.02	40412504.025	77.88
J12	2890186.45	40412430.822	14.03
J13	2890180.906	40412417.933	16.03
J14	2890172.794	40412404.104	18.42
J15	2890162.441	40412388.866	124.69
J16	2890247.993	40412298.154	237.72
J1	2890420.932	40412461.257	
S=43223平方米 合64.83亩			

点号	X	Y	边长
J17	2890105.174	40412307.118	41.23
J18	2890102.363	40412348.252	23.14
J19	2890104.567	40412371.283	23.86
J20	2890114.47	40412392.996	41.97
J21	2890138.054	40412427.707	9.81
J22	2890143.055	40412436.152	9.81
J23	2890146.97	40412445.151	77.88
J24	2890173.54	40412518.355	24.97
J25	2890182.06	40412541.829	13.47
J26	2890182.666	40412555.281	13.23
J27	2890175.913	40412566.66	8.02
J28	2890170.034	40412572.111	19.99
J29	2890154.379	40412559.678	23.99
J30	2890136.017	40412544.239	25.45
J31	2890116.789	40412527.566	35.24
J32	2890090.684	40412503.887	35.24
J33	2890065.665	40412479.064	120.09
J34	2889982.329	40412392.601	148.31
J35	2890091.604	40412292.329	20.07
J17	2890105.174	40412307.118	
S=22156平方米 合33.23亩			