

The background of the entire page is a light gray topographic map. It features various contour lines, some solid and some dashed, representing elevation changes. There are also small circles and 'Y' markers scattered across the map, which are typical symbols used in cartography. The map is oriented horizontally, with the title block on the right side.

福州森联家居用品有限公司二期项目

福建博越建筑设计有限公司


2024.09









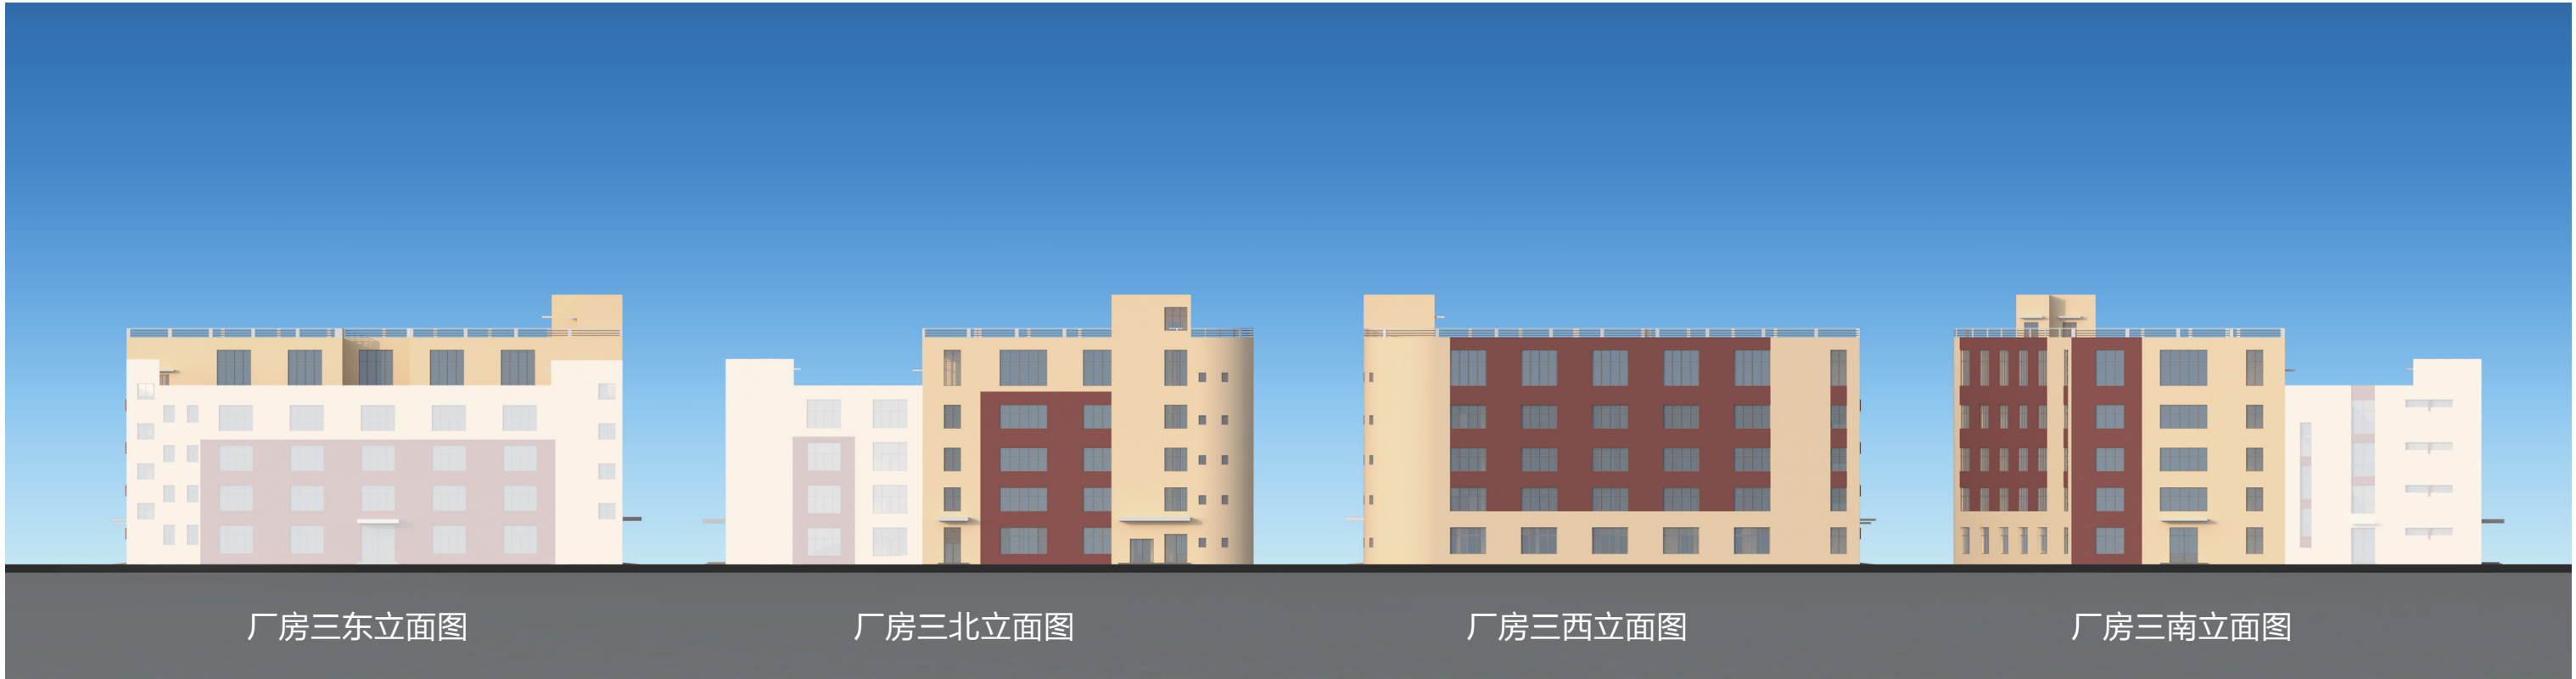



厂房三东立面图


厂房三北立面图

厂房三西立面图

厂房三南立面图

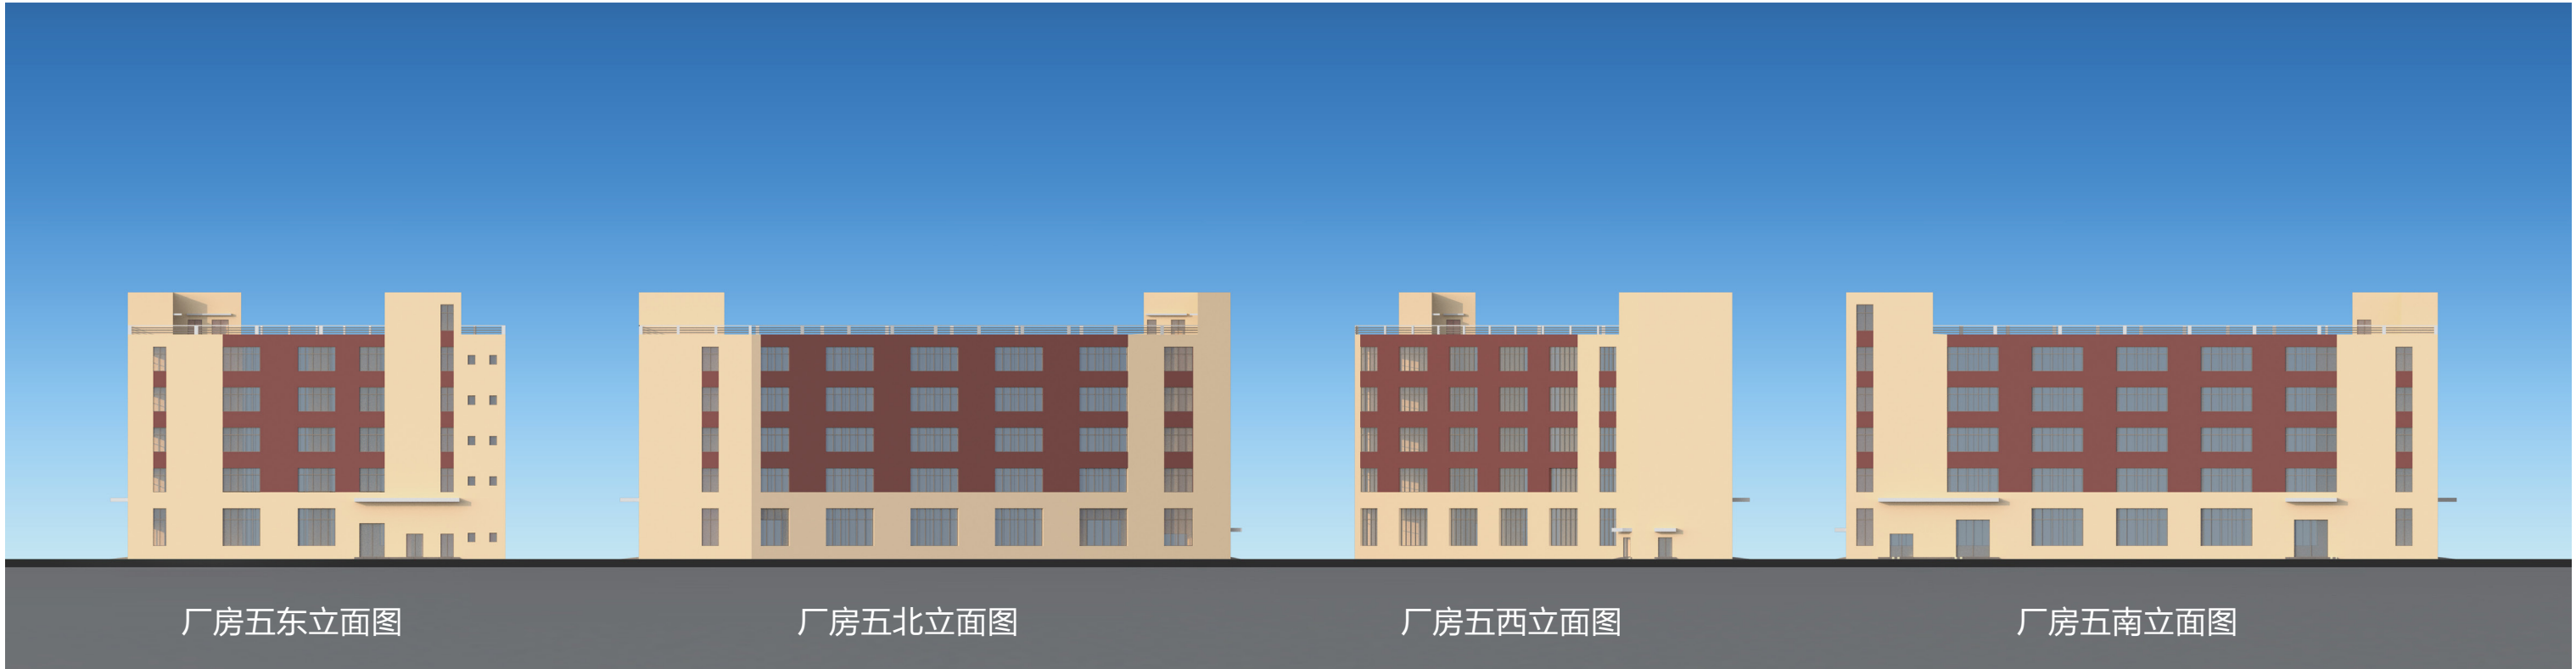

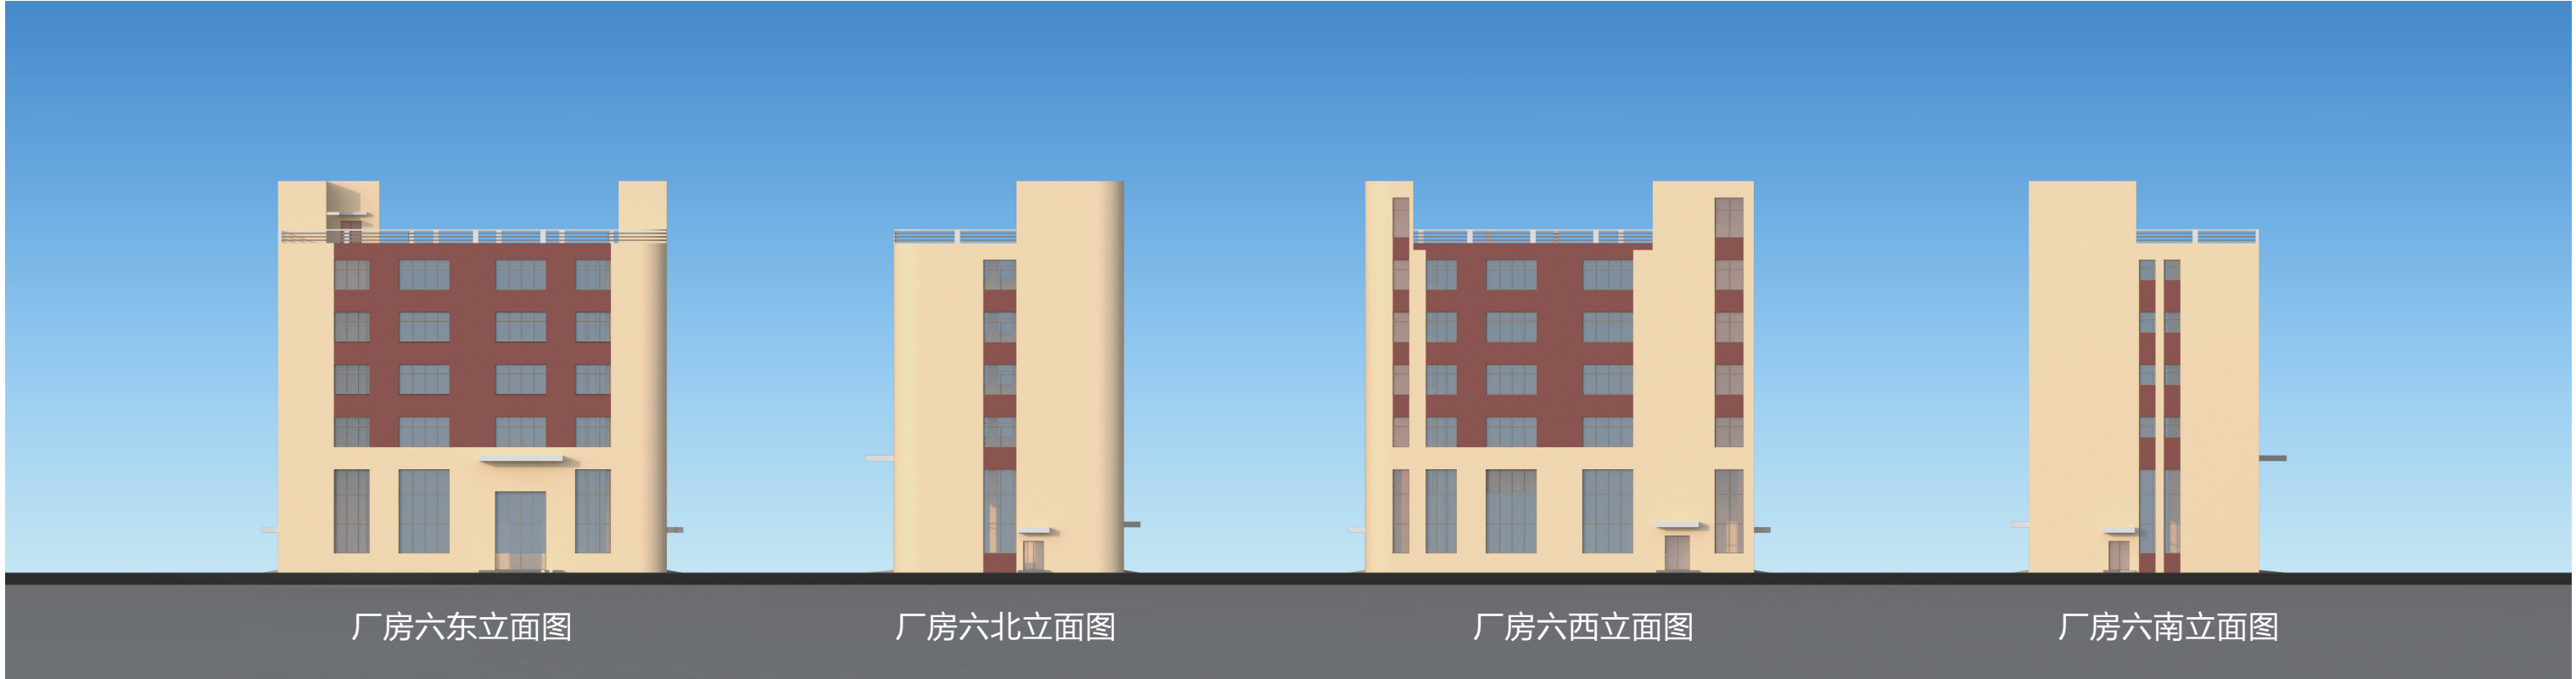

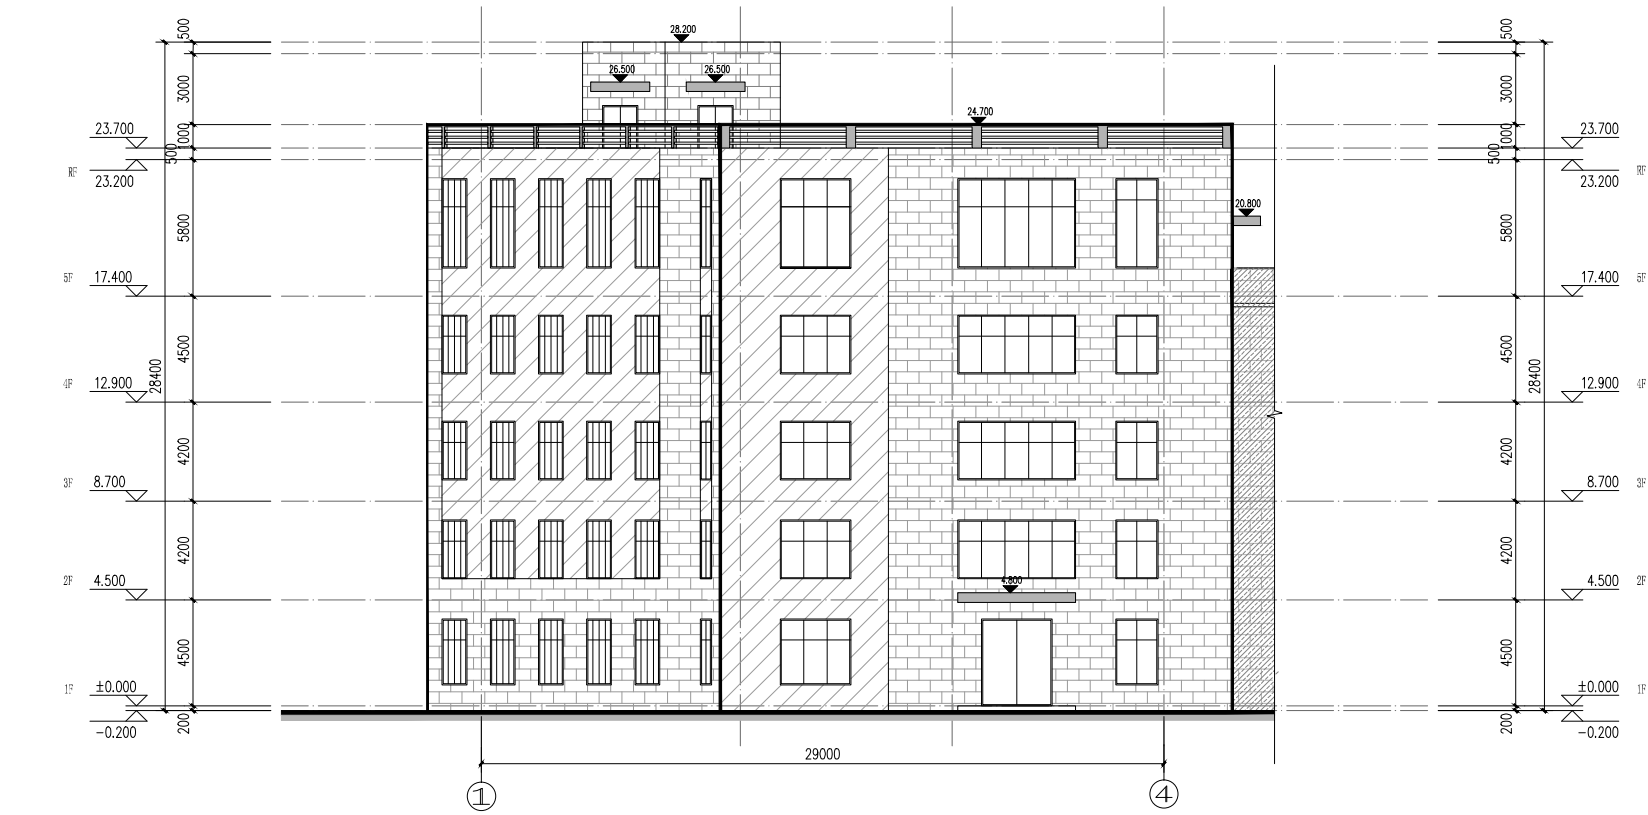

厂房三 ①-④轴立面图 1:150



已建厂房



厂房三 ④-①轴立面图 1:150

已建厂房


编号	图例	材料颜色
①		米黄色真石漆
②		褐色真石漆
③		浅灰色真石漆
④		深灰色百叶

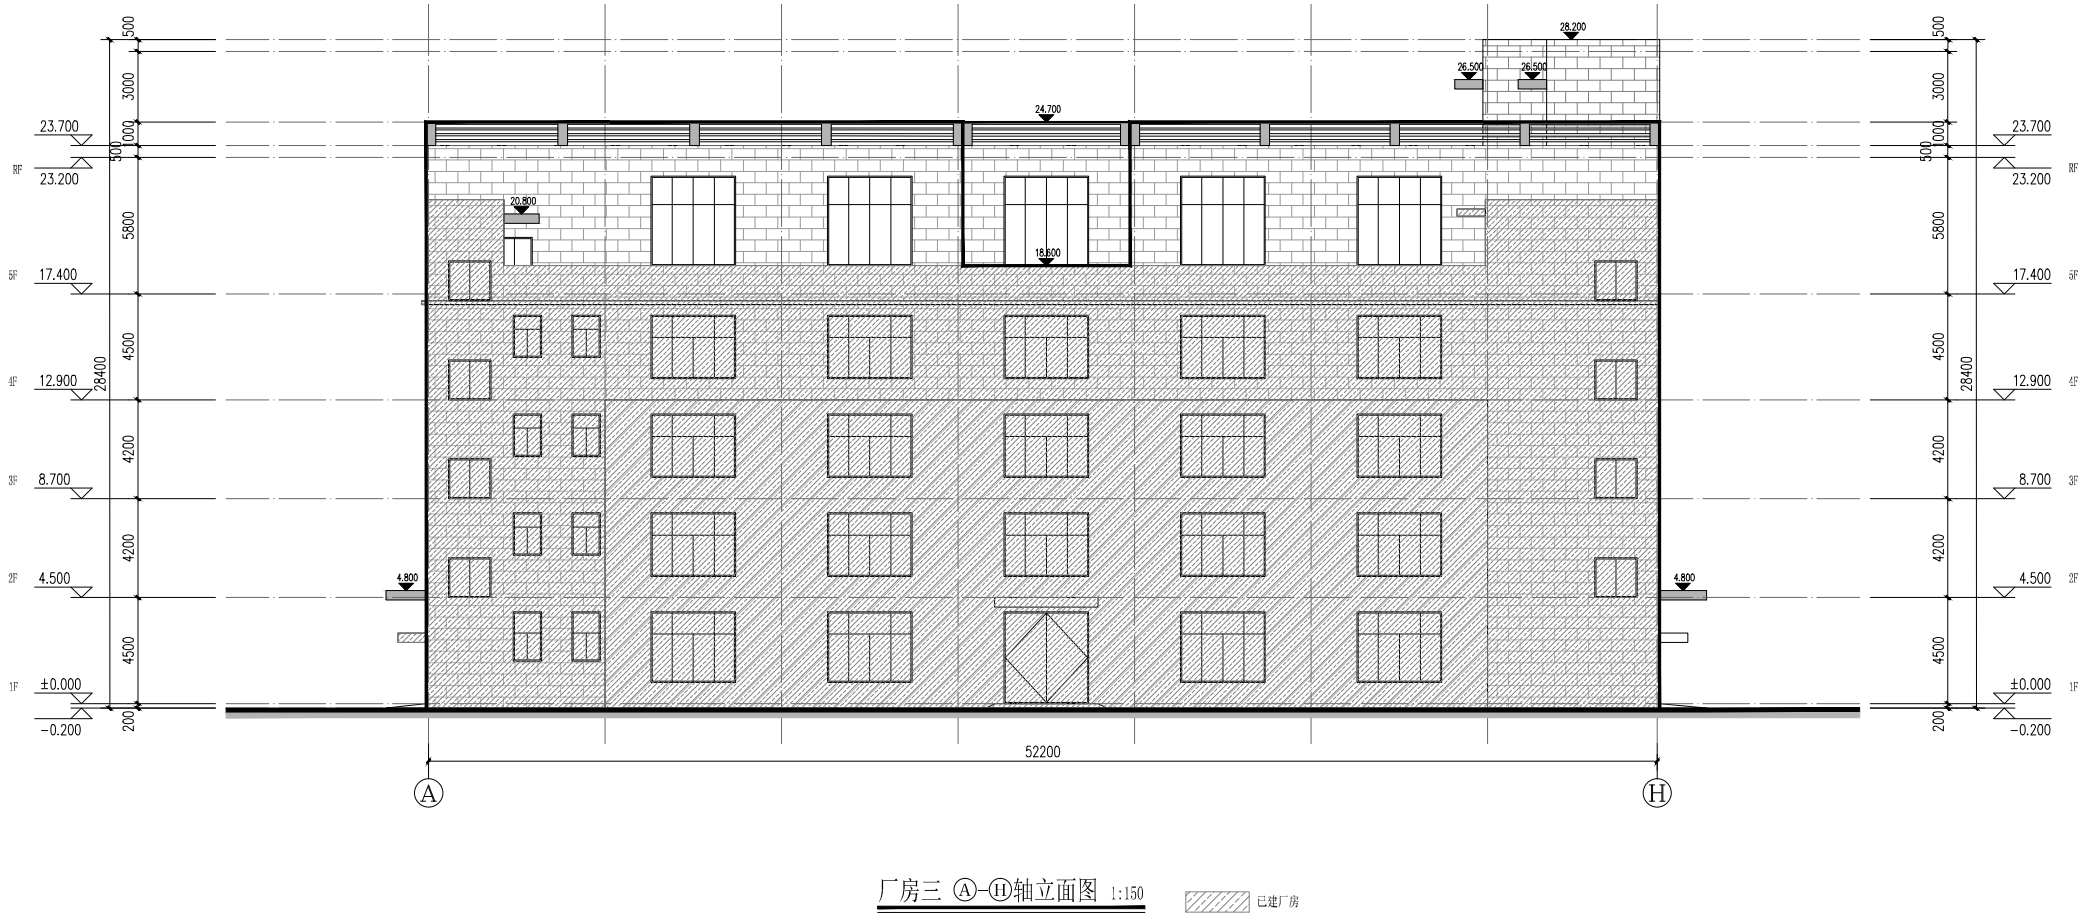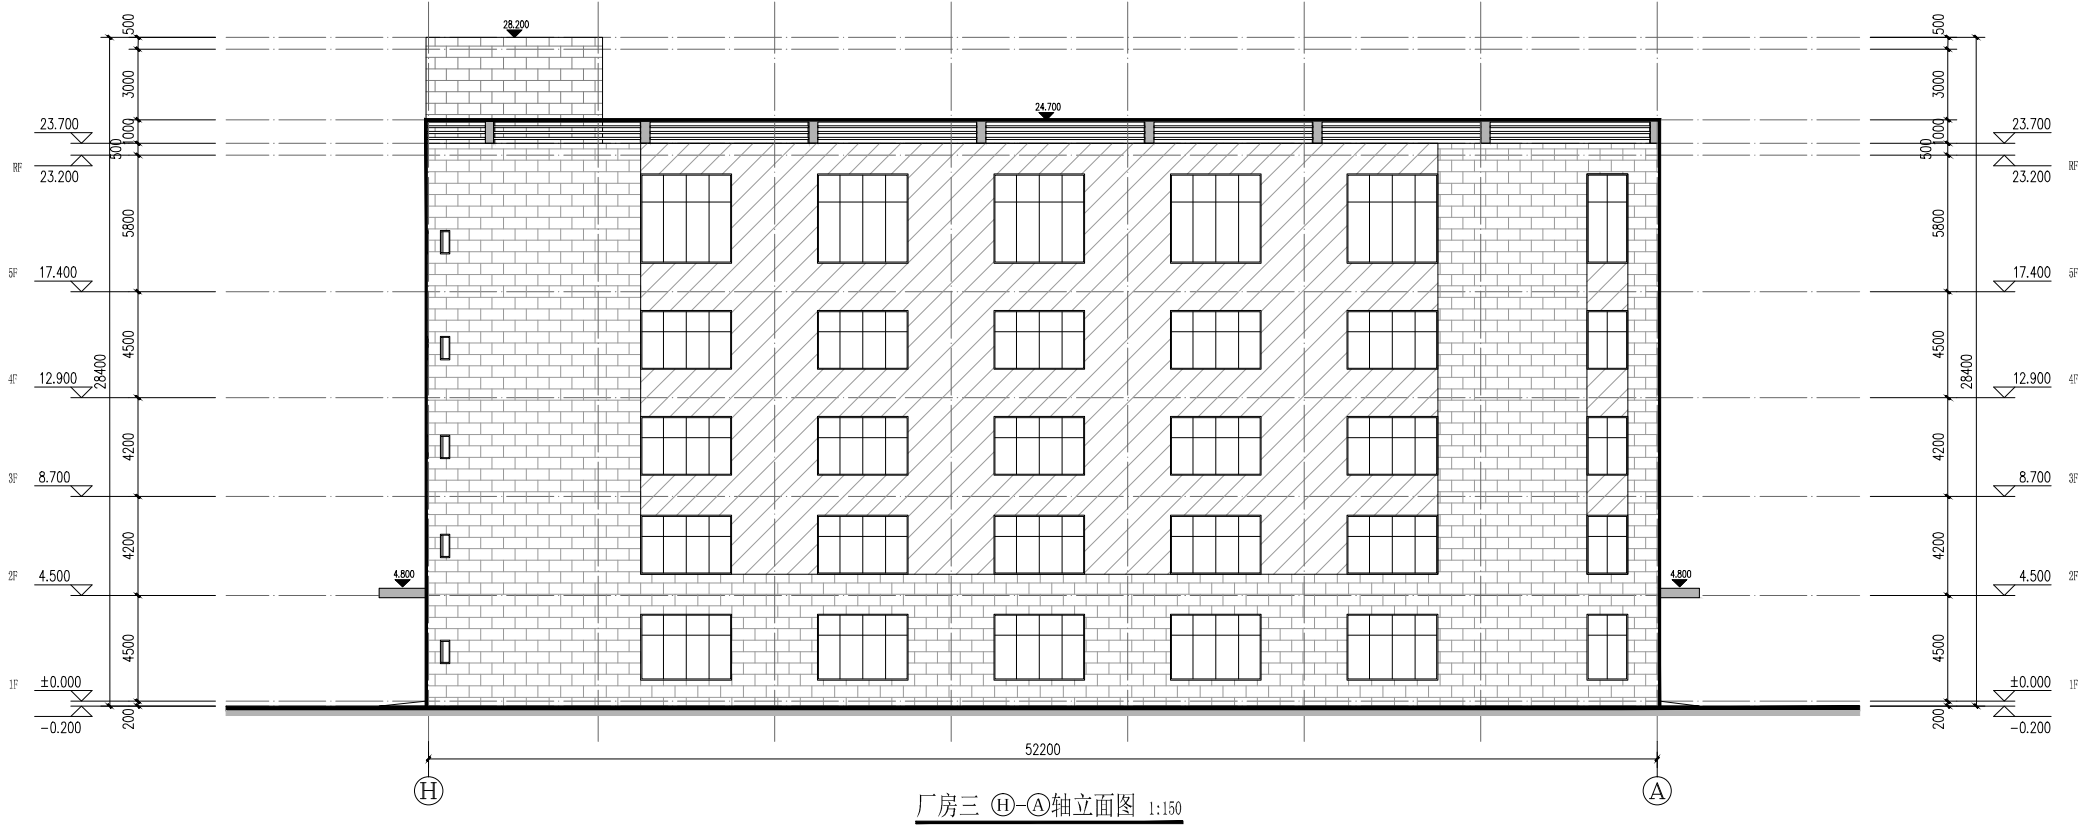

编号	图例	材料颜色
①		米黄色真石漆
②		褐色真石漆
③		浅灰色真石漆
④		深灰色百叶




厂房五 ①-⑧轴立面图 1:150

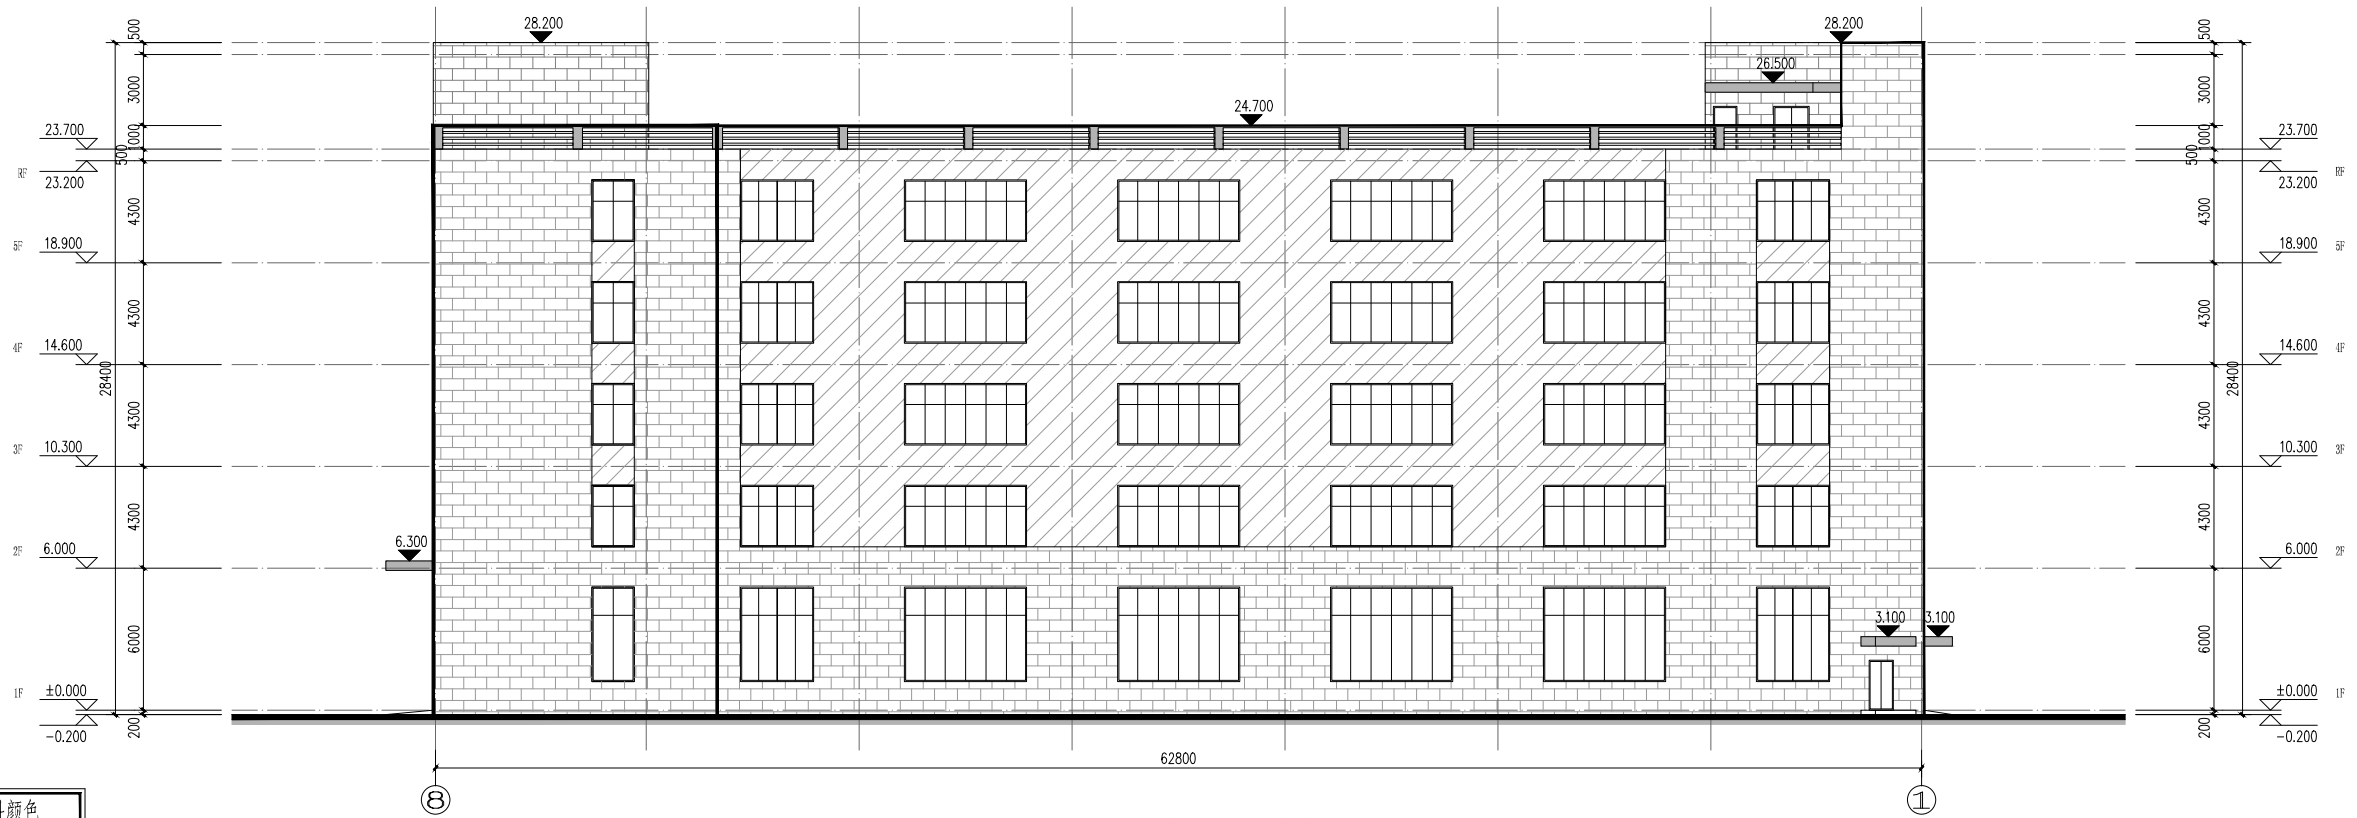


厂房五 ⑧-①轴立面图 1:150

编号	图例	材料颜色
①		米黄色真石漆
②		褐色真石漆
③		浅灰色真石漆
④		深灰色百叶

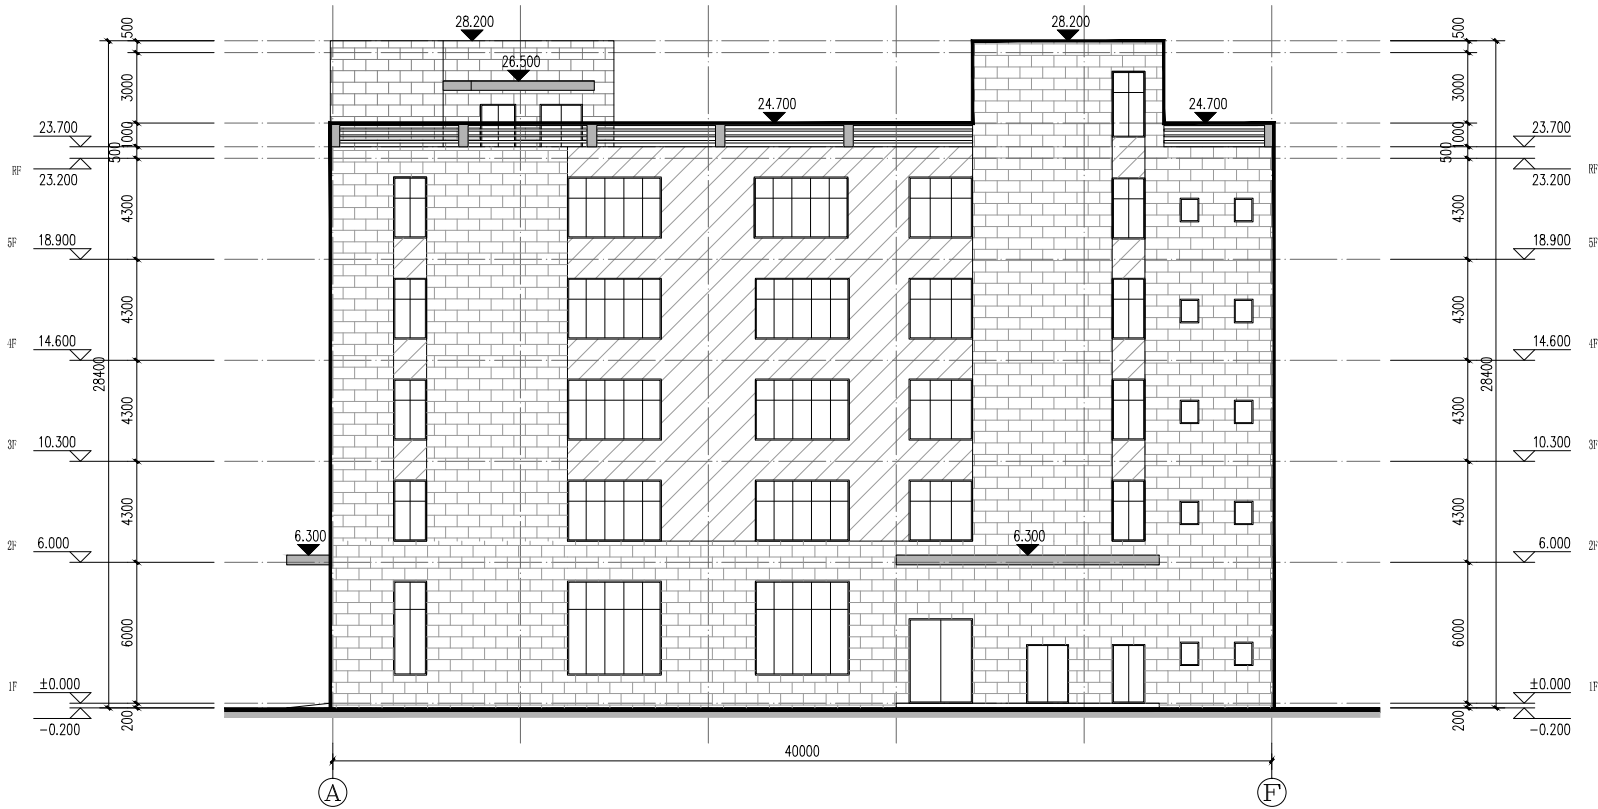


厂房五 ①-⑤轴立面图 1:150

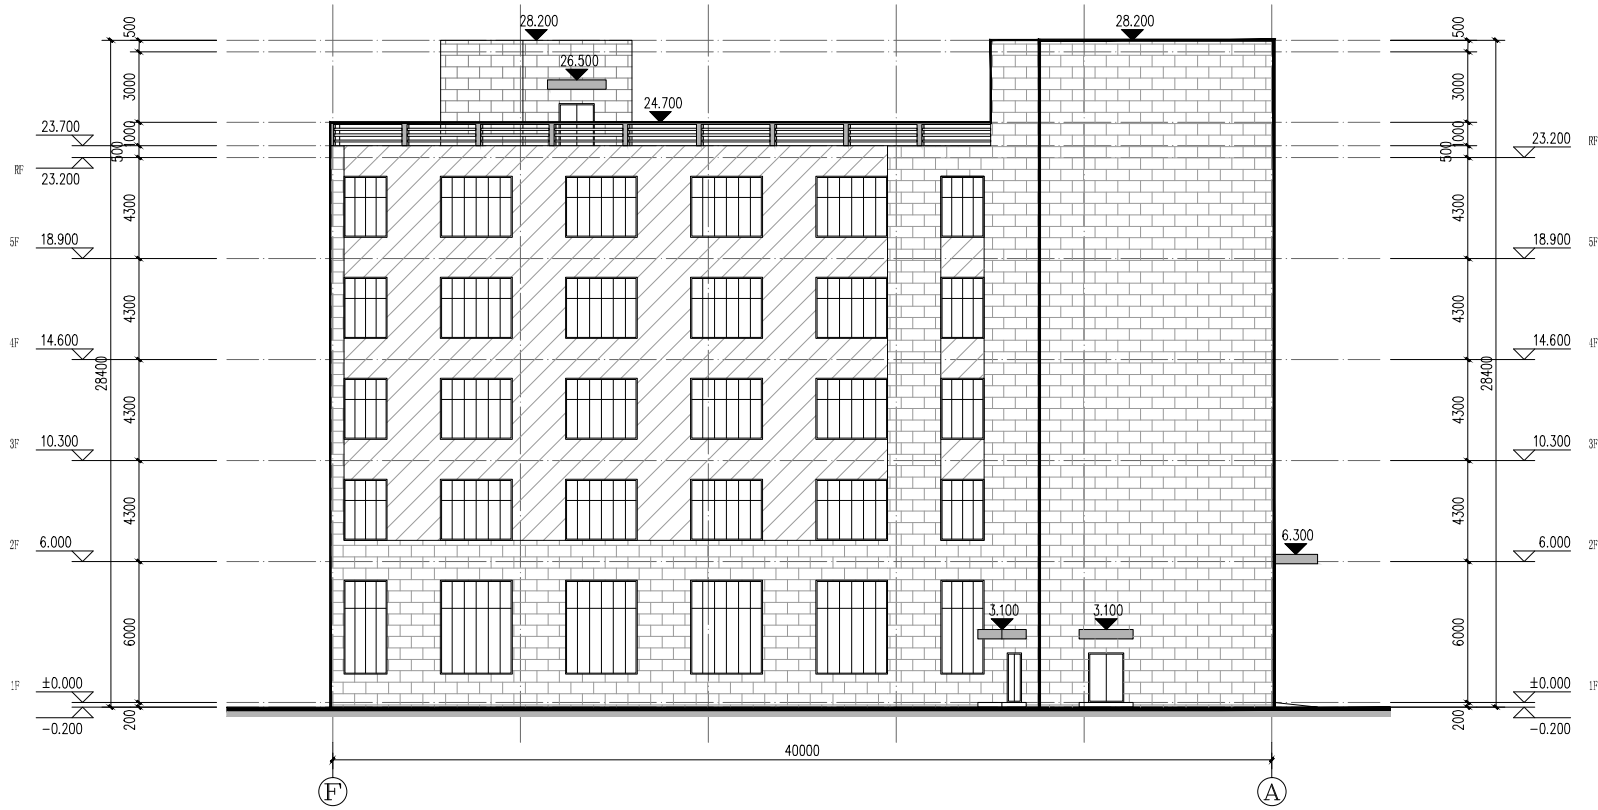


厂房五 ⑥-①轴立面图 1:150

编号	图例	材料颜色
①		米黄色真石漆
②		褐色真石漆
③		浅灰色真石漆
④		深灰色百叶

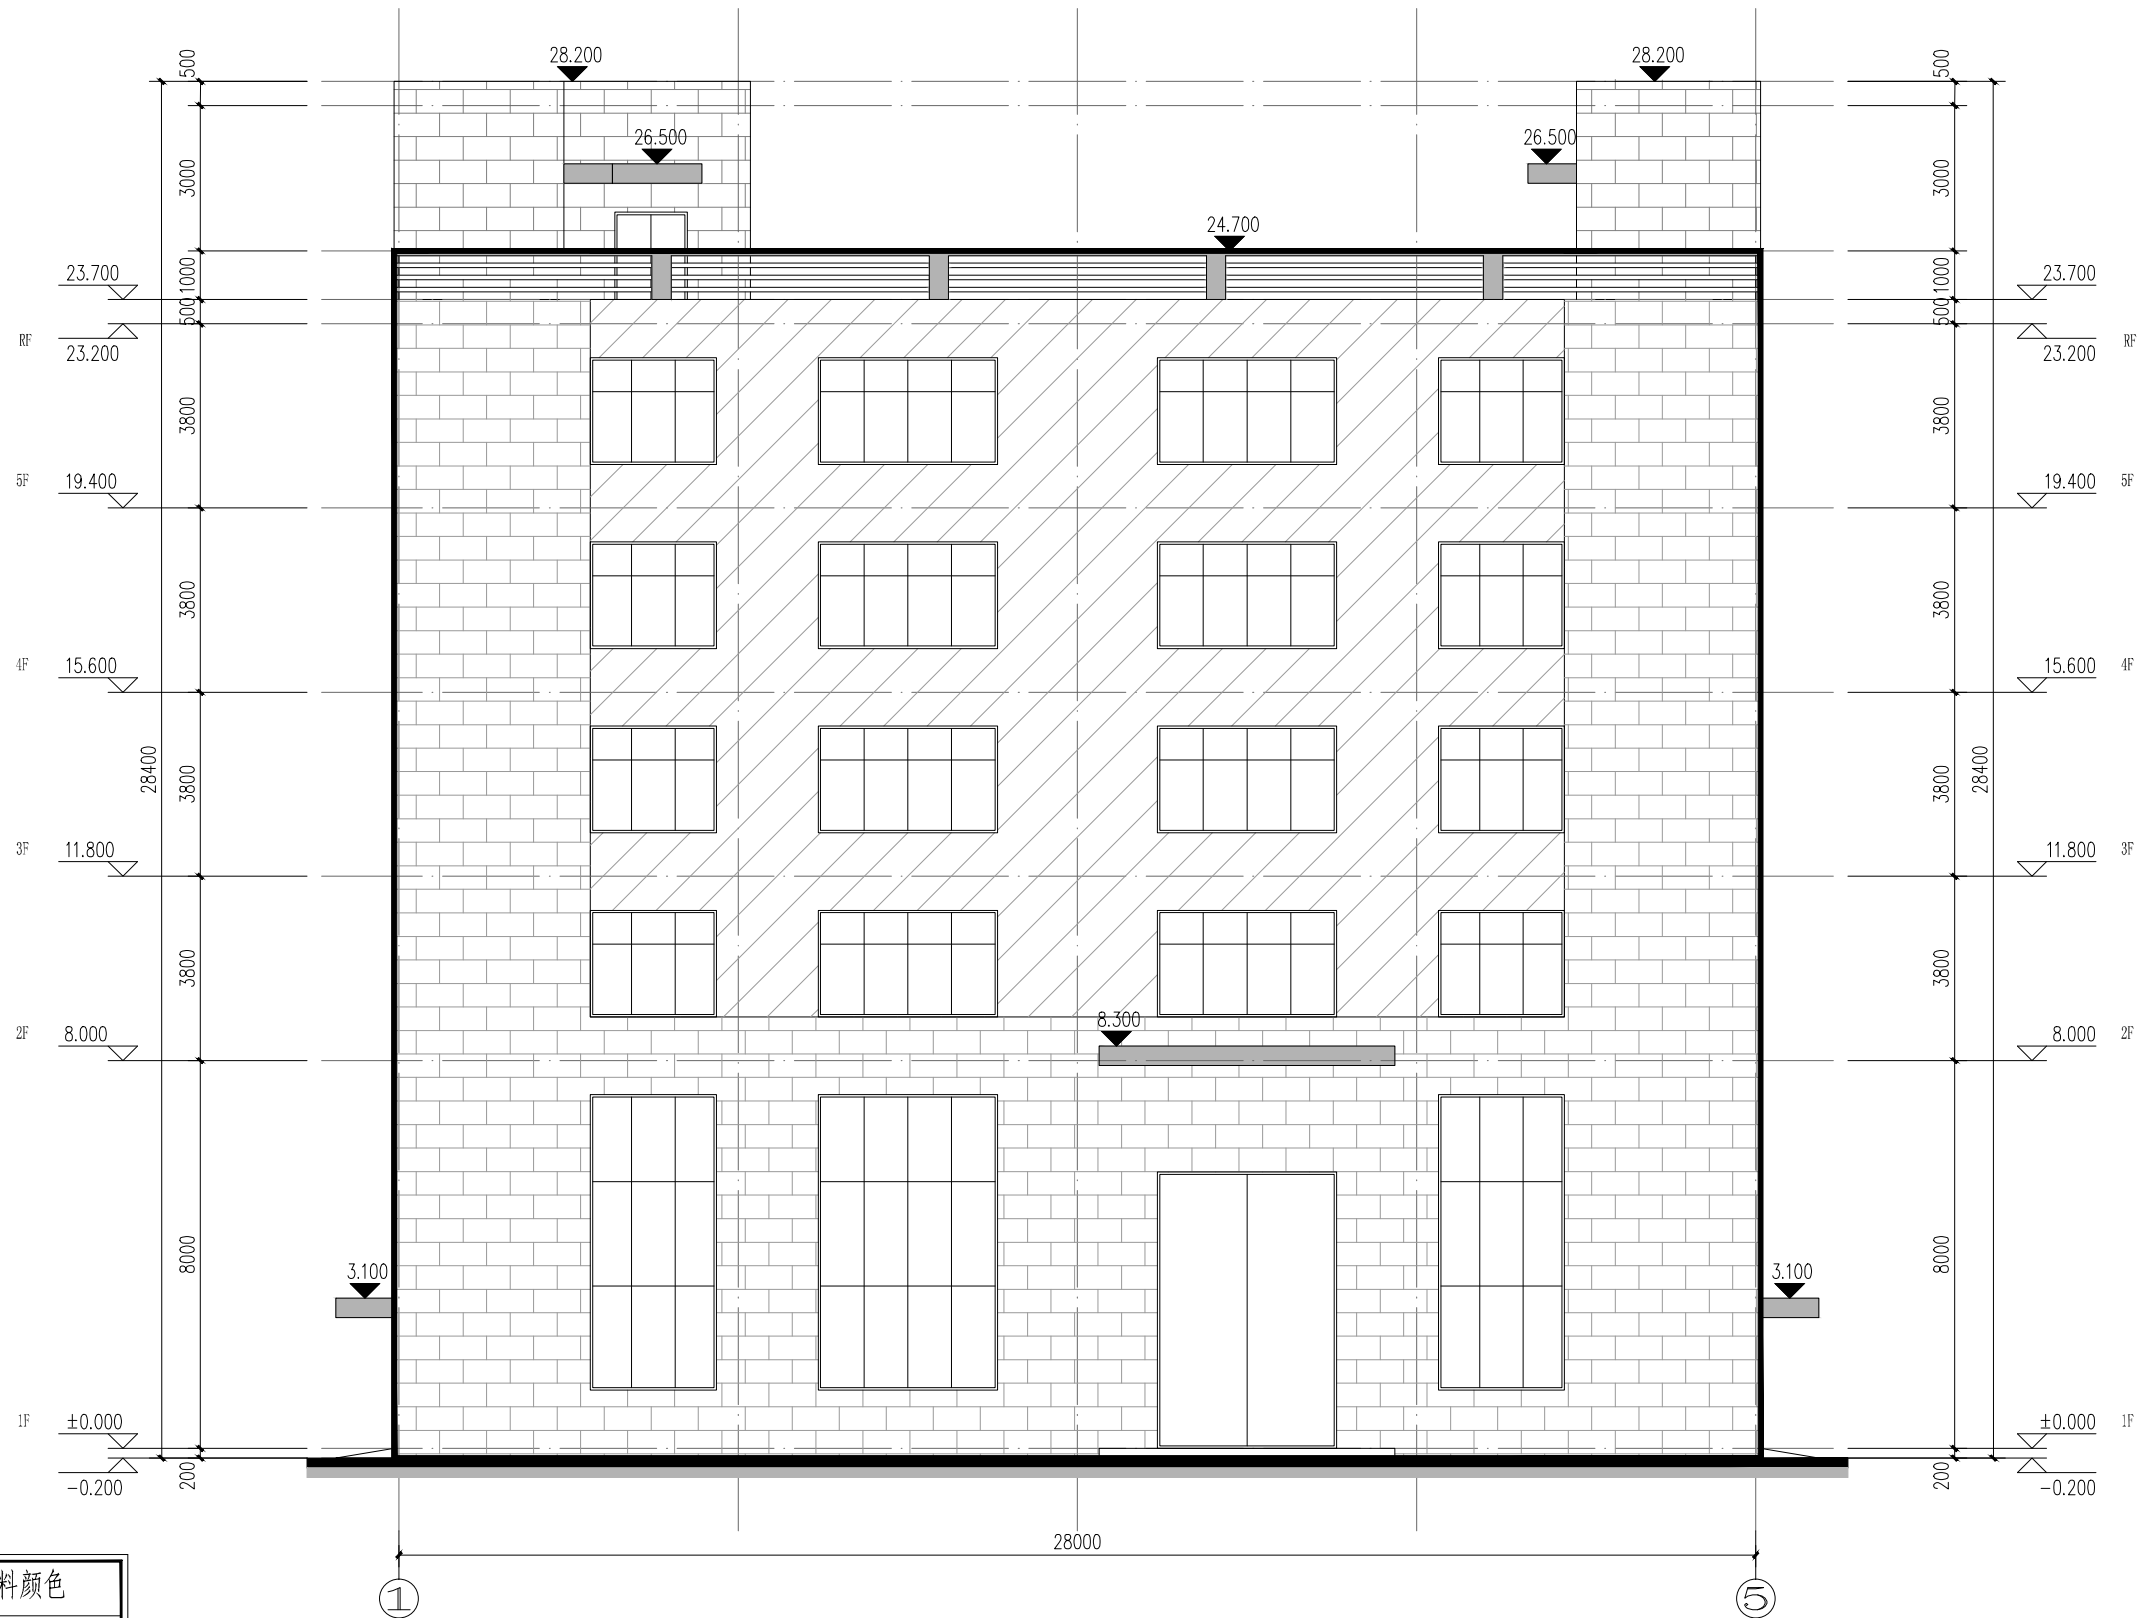

编号	图例	材料颜色
①		米黄色真石漆
②		褐色真石漆
③		浅灰色真石漆
④		深灰色百叶

厂房六 ①-⑤轴立面图 1:100

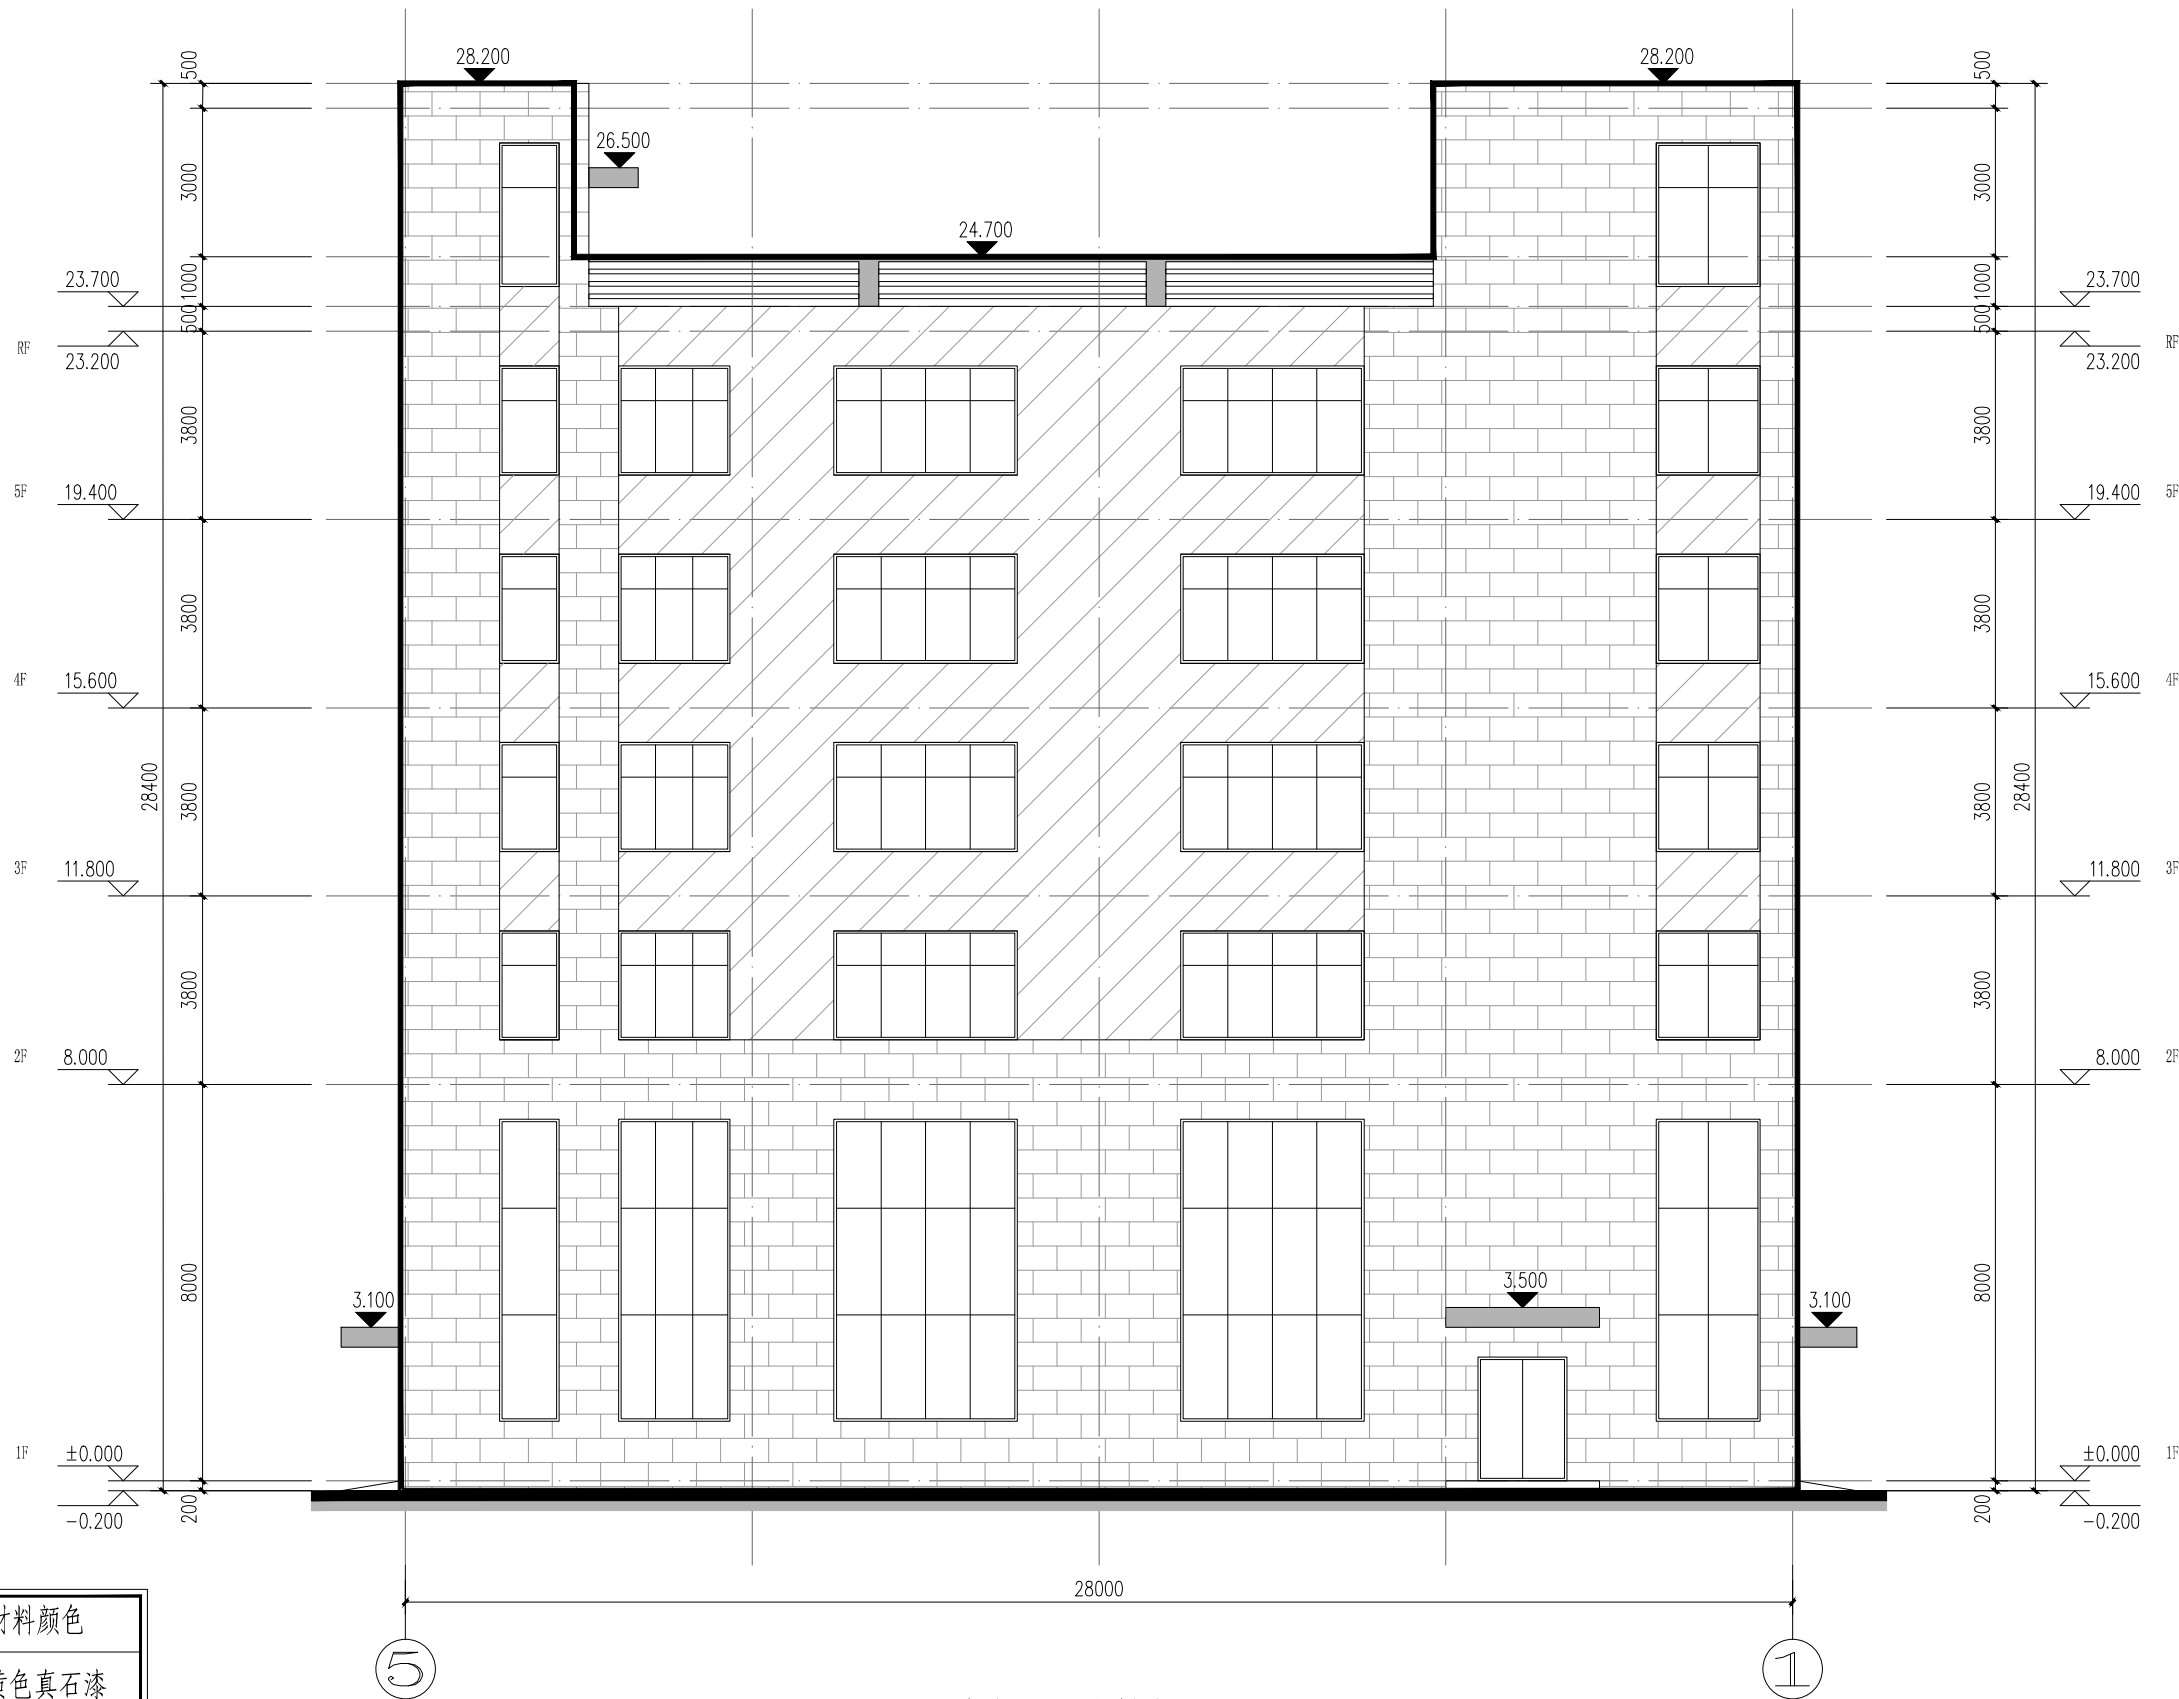




编号	图例	材料颜色
①		米黄色真石漆
②		褐色真石漆
③		浅灰色真石漆
④		深灰色百叶

厂房六 ⑤-①轴立面图 1:100

Schematic Design Of The Second Phase Project Of Fuzhou Senlian Household Products Co.,Ltd.

Schematic Design Of The Second Phase Project Of Fuzhou Senlian Household Products Co.,Ltd.

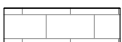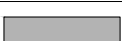
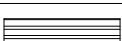


编号	图例	材料颜色
①		米黄色真石漆
②		褐色真石漆
③		浅灰色真石漆
④		深灰色百叶

Schematic Design Of The Second Phase Project Of Fuzhou Senlian Household Products Co.,Ltd.

Schematic Design Of The Second Phase Project Of Fuzhou Senlian Household Products Co.,Ltd.

  

编号	图例	材料颜色
①		米黄色真石漆
②		褐色真石漆
③		浅灰色真石漆
④		深灰色百叶