


福州城市公益性公墓项目红线图
2893.5-40422.8

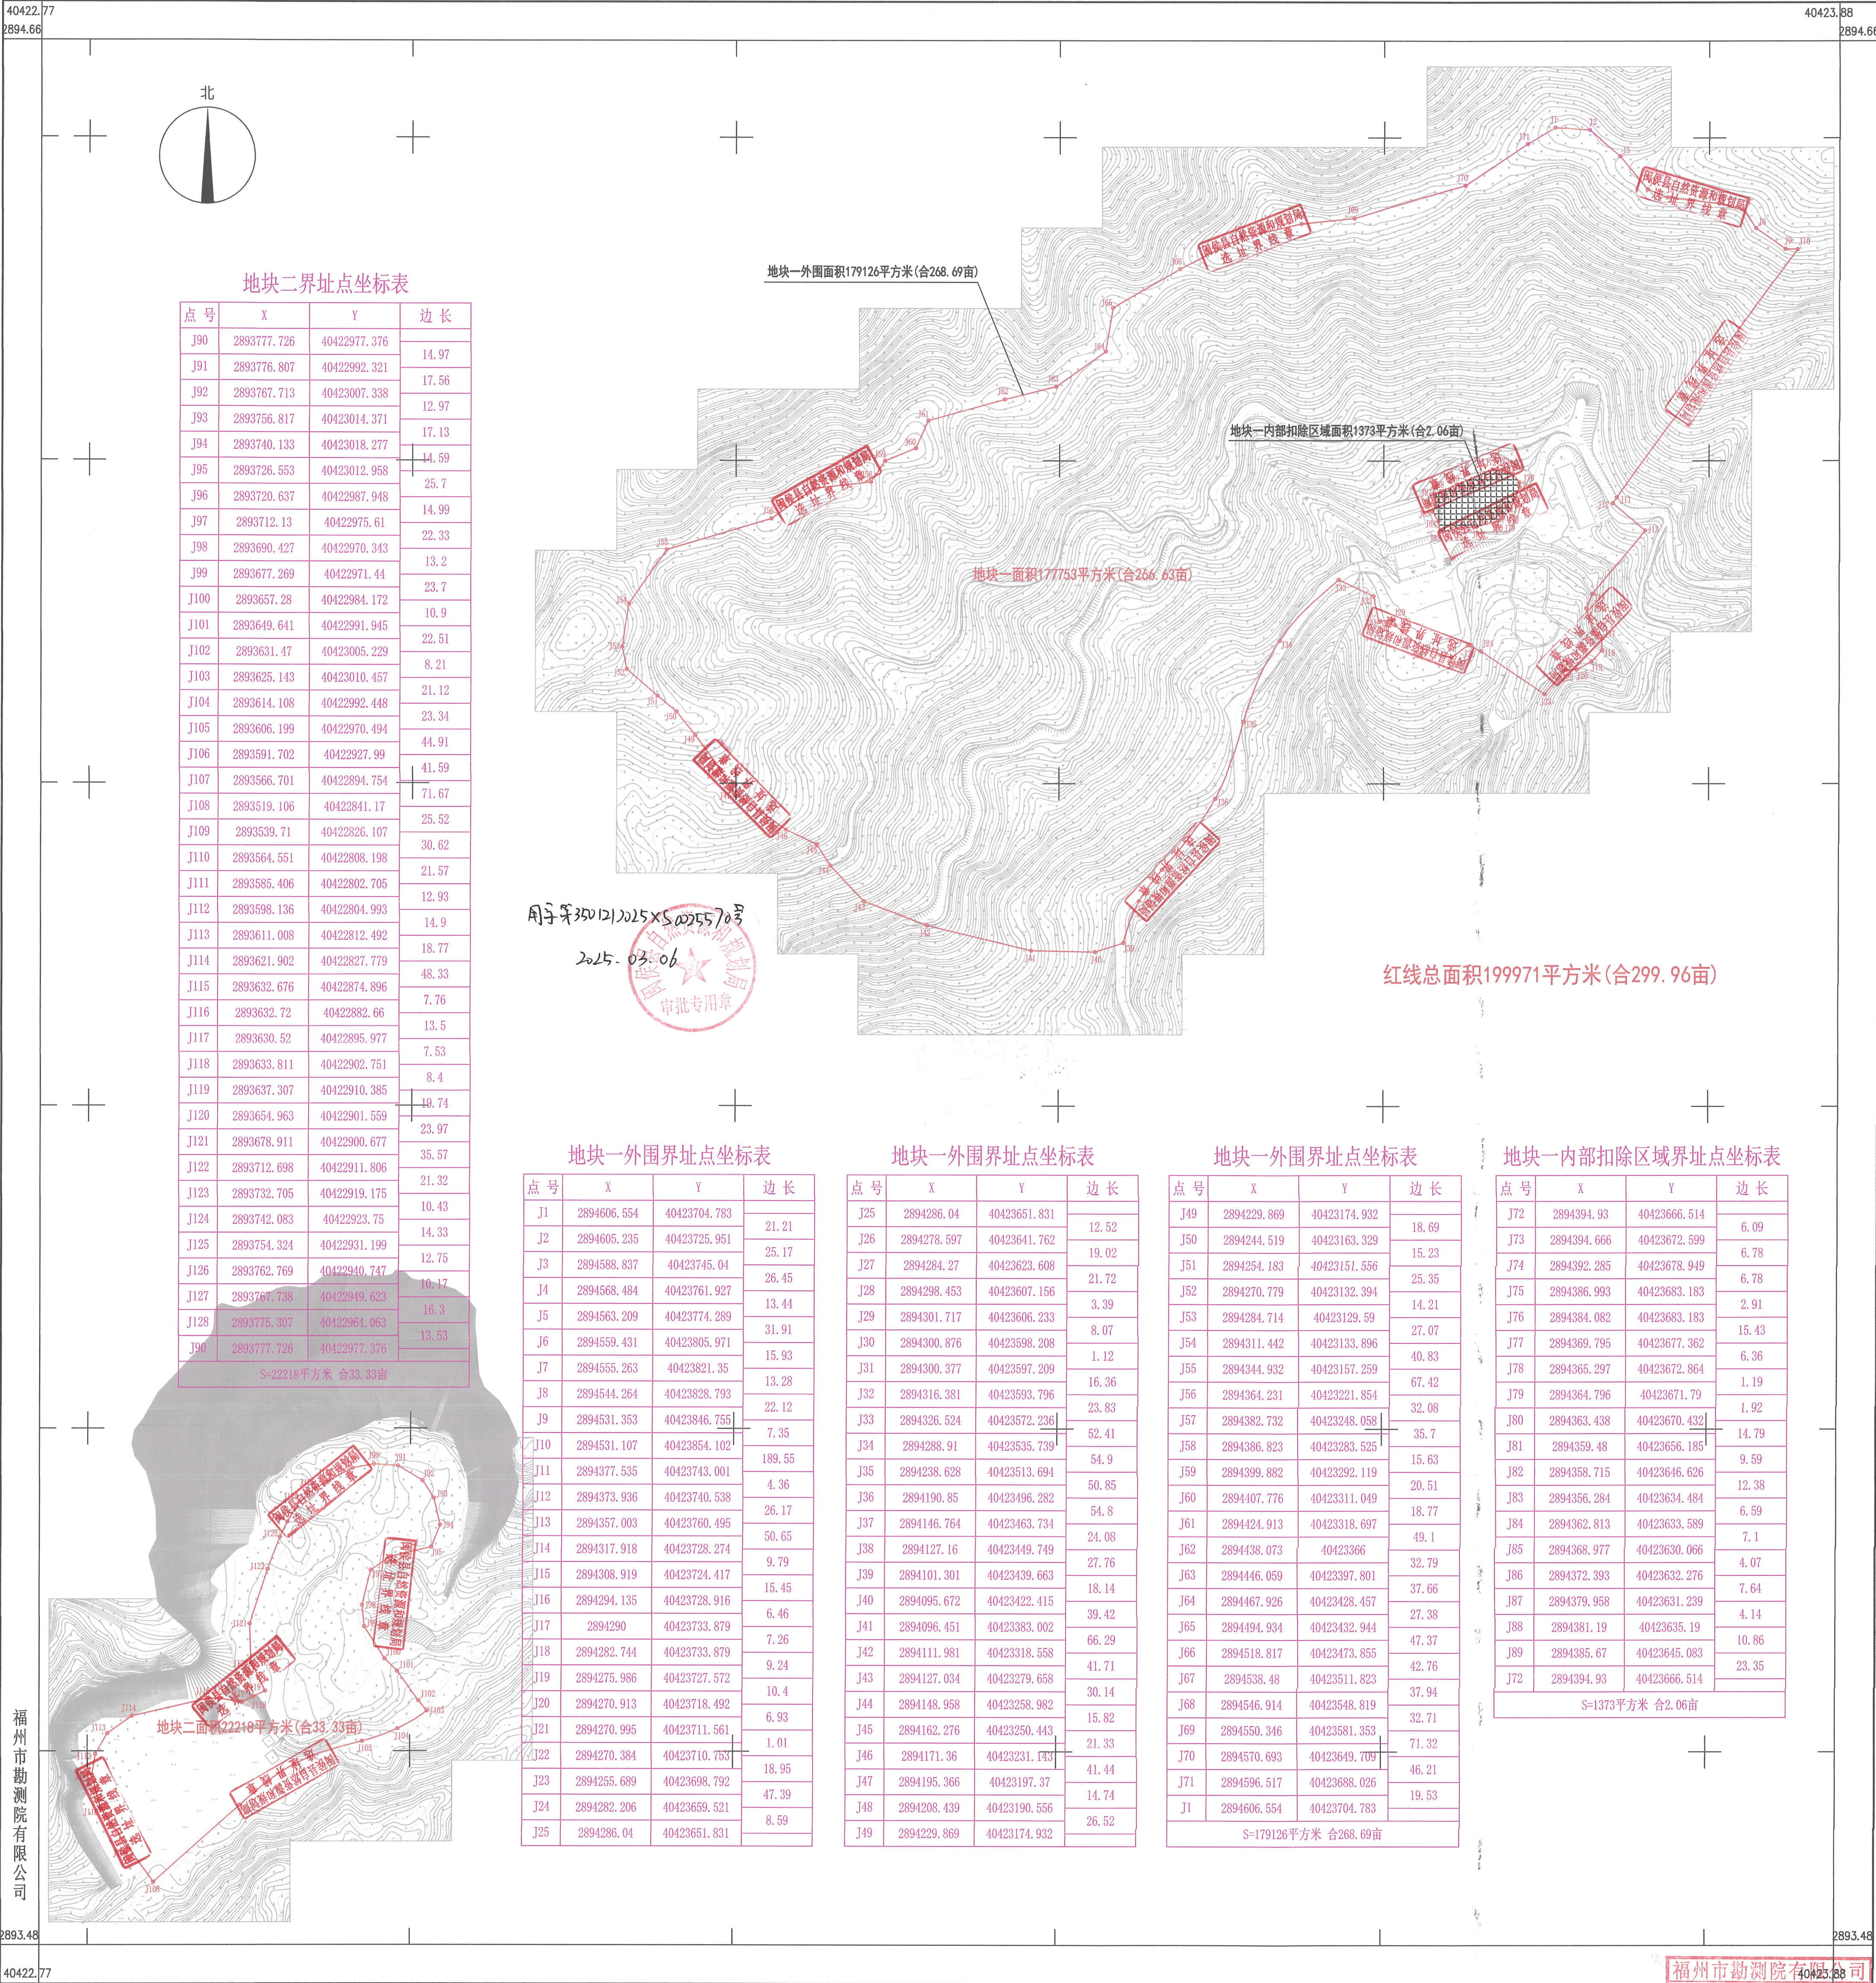

地块二界址点坐标表

点号	X	Y	边长
J90	2893777.726	40422977.376	14.97
J91	2893776.807	40422992.321	17.56
J92	2893767.713	40423007.338	12.97
J93	2893756.817	40423014.371	17.13
J94	2893740.133	40423018.277	14.59
J95	2893726.553	40423012.958	25.7
J96	2893720.637	40422987.948	14.99
J97	2893712.13	40422975.61	22.33
J98	2893690.427	40422970.343	13.2
J99	2893677.269	40422971.44	23.7
J100	2893657.28	40422984.172	10.9
J101	2893649.641	40422991.945	22.51
J102	2893631.47	40423005.229	8.21
J103	2893625.143	40423010.457	21.12
J104	2893614.108	40422992.448	23.34
J105	2893606.199	40422970.494	44.91
J106	2893591.702	40422927.99	41.59
J107	2893566.701	40422894.754	71.67
J108	2893519.106	40422841.17	25.52
J109	2893539.71	40422826.107	30.62
J110	2893564.551	40422808.198	21.57
J111	2893585.406	40422802.705	12.93
J112	2893598.136	40422804.993	14.9
J113	2893611.008	40422812.492	18.77
J114	2893621.902	40422827.779	48.33
J115	2893632.676	40422874.896	7.76
J116	2893632.72	40422882.66	13.5
J117	2893630.52	40422895.977	7.53
J118	2893633.811	40422902.751	8.4
J119	2893637.307	40422910.385	19.74
J120	2893654.963	40422901.559	23.97
J121	2893678.911	40422900.677	35.57
J122	2893712.698	40422911.806	21.32
J123	2893732.705	40422919.175	10.43
J124	2893742.083	40422923.75	14.33
J125	2893754.324	40422931.199	12.75
J126	2893762.769	40422940.747	10.17
J127	2893767.738	40422949.623	16.3
J128	2893775.307	40422964.063	13.53
J90	2893777.726	40422977.376	

S=22218平方米 合33.33亩

地块一外围界址点坐标表

点号	X	Y	边长
J1	2894606.554	40423704.783	21.21
J2	2894605.235	40423725.951	25.17
J3	2894588.837	40423745.04	26.45
J4	2894568.484	40423761.927	13.44
J5	2894563.209	40423774.289	31.91
J6	2894559.431	40423805.971	15.93
J7	2894555.263	40423821.35	13.28
J8	2894544.264	40423828.793	22.12
J9	2894531.353	40423846.755	7.35
J10	2894531.107	40423854.102	189.55
J11	2894377.535	40423743.001	4.36
J12	2894373.936	40423740.538	26.17
J13	2894357.003	40423760.495	50.65
J14	2894317.918	40423728.274	9.79
J15	2894308.919	40423724.417	15.45
J16	2894294.135	40423728.916	6.46
J17	2894290	40423733.879	7.26
J18	2894282.744	40423733.879	9.24
J19	2894275.986	40423727.572	10.4
J20	2894270.913	40423718.492	6.93
J21	2894270.995	40423711.561	1.01
J22	2894270.384	40423710.753	18.95
J23	2894255.689	40423698.792	47.39
J24	2894282.206	40423659.521	8.59
J25	2894286.04	40423651.831	

地块一外围界址点坐标表

点号	X	Y	边长
J25	2894286.04	40423651.831	12.52
J26	2894278.597	40423641.762	19.02
J27	2894284.27	40423623.608	21.72
J28	2894298.453	40423607.156	3.39
J29	2894301.717	40423606.233	8.07
J30	2894300.876	40423598.208	1.12
J31	2894300.377	40423597.209	16.36
J32	2894316.381	40423593.796	23.83
J33	2894326.524	40423572.236	52.41
J34	2894288.91	40423535.739	54.9
J35	2894238.628	40423513.694	50.85
J36	2894190.85	40423496.282	54.8
J37	2894146.764	40423463.734	24.08
J38	2894127.16	40423449.749	27.76
J39	2894101.301	40423439.663	18.14
J40	2894095.672	40423422.415	39.42
J41	2894096.451	40423383.002	66.29
J42	2894111.981	40423318.558	41.71
J43	2894127.034	40423279.658	30.14
J44	2894148.958	40423258.982	15.82
J45	2894162.276	40423250.443	21.33
J46	2894171.36	40423231.743	41.44
J47	2894195.366	40423197.37	14.74
J48	2894208.439	40423190.556	26.52
J49	2894229.869	40423174.932	

地块一外围界址点坐标表


点号	X	Y	边长
J49	2894229.869	40423174.932	18.69
J50	2894244.519	40423163.329	15.23
J51	2894254.183	40423151.556	25.35
J52	2894270.779	40423132.394	14.21
J53	2894284.714	40423129.59	27.07
J54	2894311.442	40423133.896	40.83
J55	2894344.932	40423157.259	67.42
J56	2894364.231	40423221.854	32.08
J57	2894382.732	40423248.058	35.7
J58	2894386.823	40423283.525	15.63
J59	2894399.882	40423292.119	20.51
J60	2894407.776	40423311.049	18.77
J61	2894424.913	40423318.697	49.1
J62	2894438.073	40423366	32.79
J63	2894446.059	40423397.801	37.66
J64	2894467.926	40423428.457	27.38
J65	2894494.934	40423432.944	47.37
J66	2894518.817	40423473.855	42.76
J67	2894538.48	40423511.823	37.94
J68	2894546.914	40423548.819	32.71
J69	2894550.346	40423581.353	71.32
J70	2894570.693	40423649.709	46.21
J71	2894596.517	40423688.026	19.53
J1	2894606.554	40423704.783	

S=179126平方米 合268.69亩

地块一内部扣除区域界址点坐标表

点号	X	Y	边长
J72	2894394.93	40423666.514	6.09
J73	2894394.666	40423672.599	6.78
J74	2894392.285	40423678.949	6.78
J75	2894386.993	40423683.183	2.91
J76	2894384.082	40423683.183	15.43
J77	2894369.795	40423677.362	6.36
J78	2894365.297	40423672.864	1.19
J79	2894364.796	40423671.79	1.92
J80	2894363.438	40423670.432	14.79
J81	2894359.48	40423656.185	9.59
J82	2894358.715	40423646.626	12.38
J83	2894356.284	40423634.484	6.59
J84	2894362.813	40423633.589	7.1
J85	2894368.977	40423630.066	4.07
J86	2894372.393	40423632.276	7.64
J87	2894379.958	40423631.239	4.14
J88	2894381.19	40423635.19	10.86
J89	2894385.67	40423645.083	23.35
J72	2894394.93	40423666.514	

S=1373平方米 合2.06亩

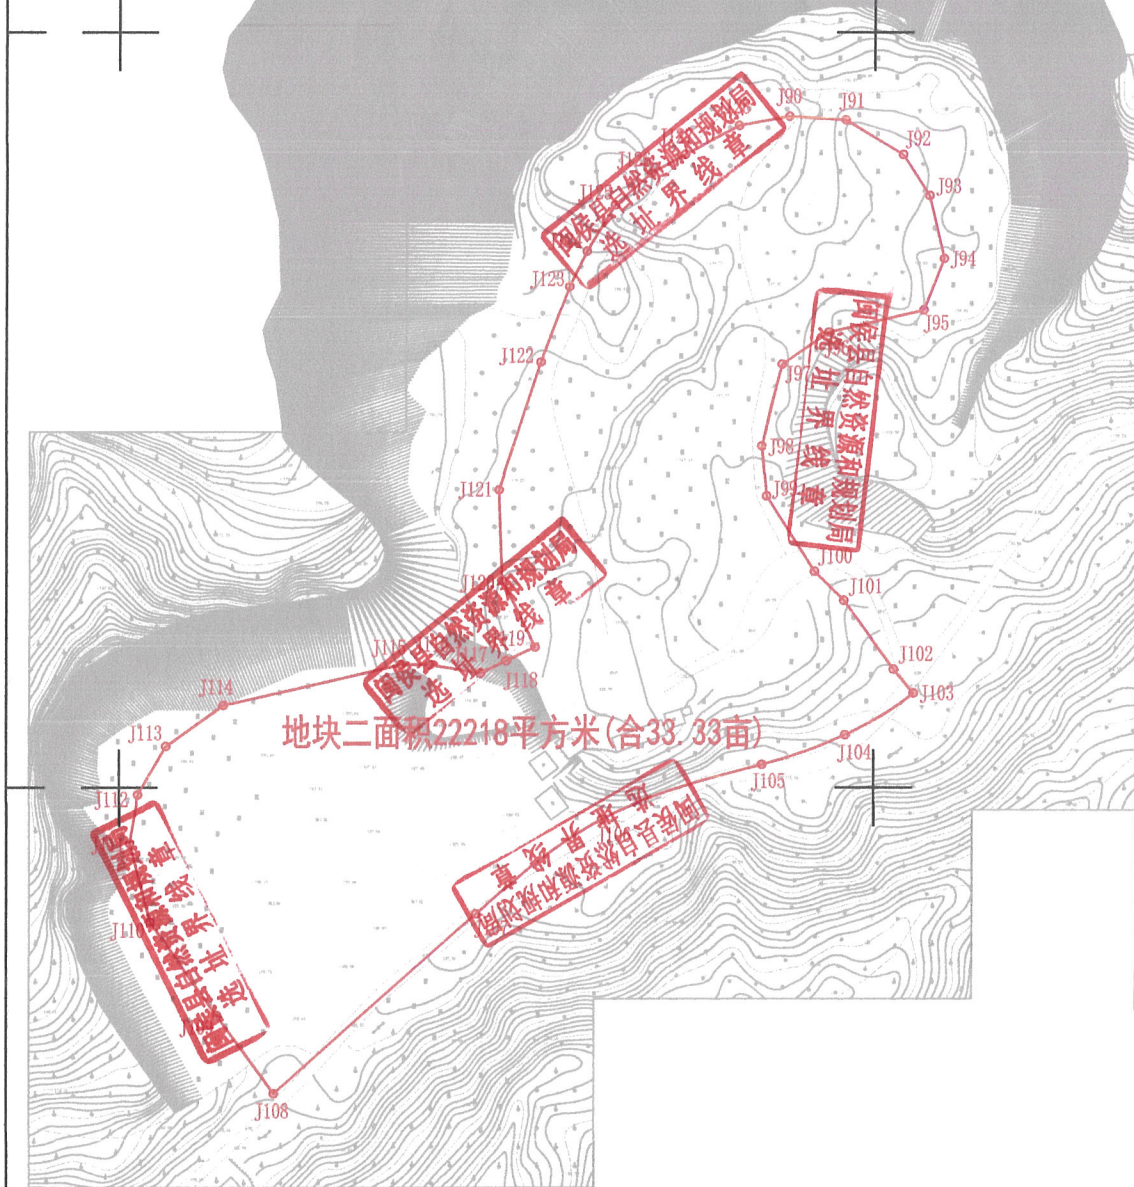

2024年12月全野外数字化采集。
CGCS2000坐标系，中央子午线120°。
罗零高程系，等高距为1米。2017版图式。

1:500地形图（1:2000比例尺打印）

福州市勘测院有限公司
测绘资质：测量员：黄薇明
证书编号：甲075
检查员：谢长富
发证机关：福建省自然资源厅