


甘蔗街道山前村58.37亩居住商业混合用地
2893.9-40414.6

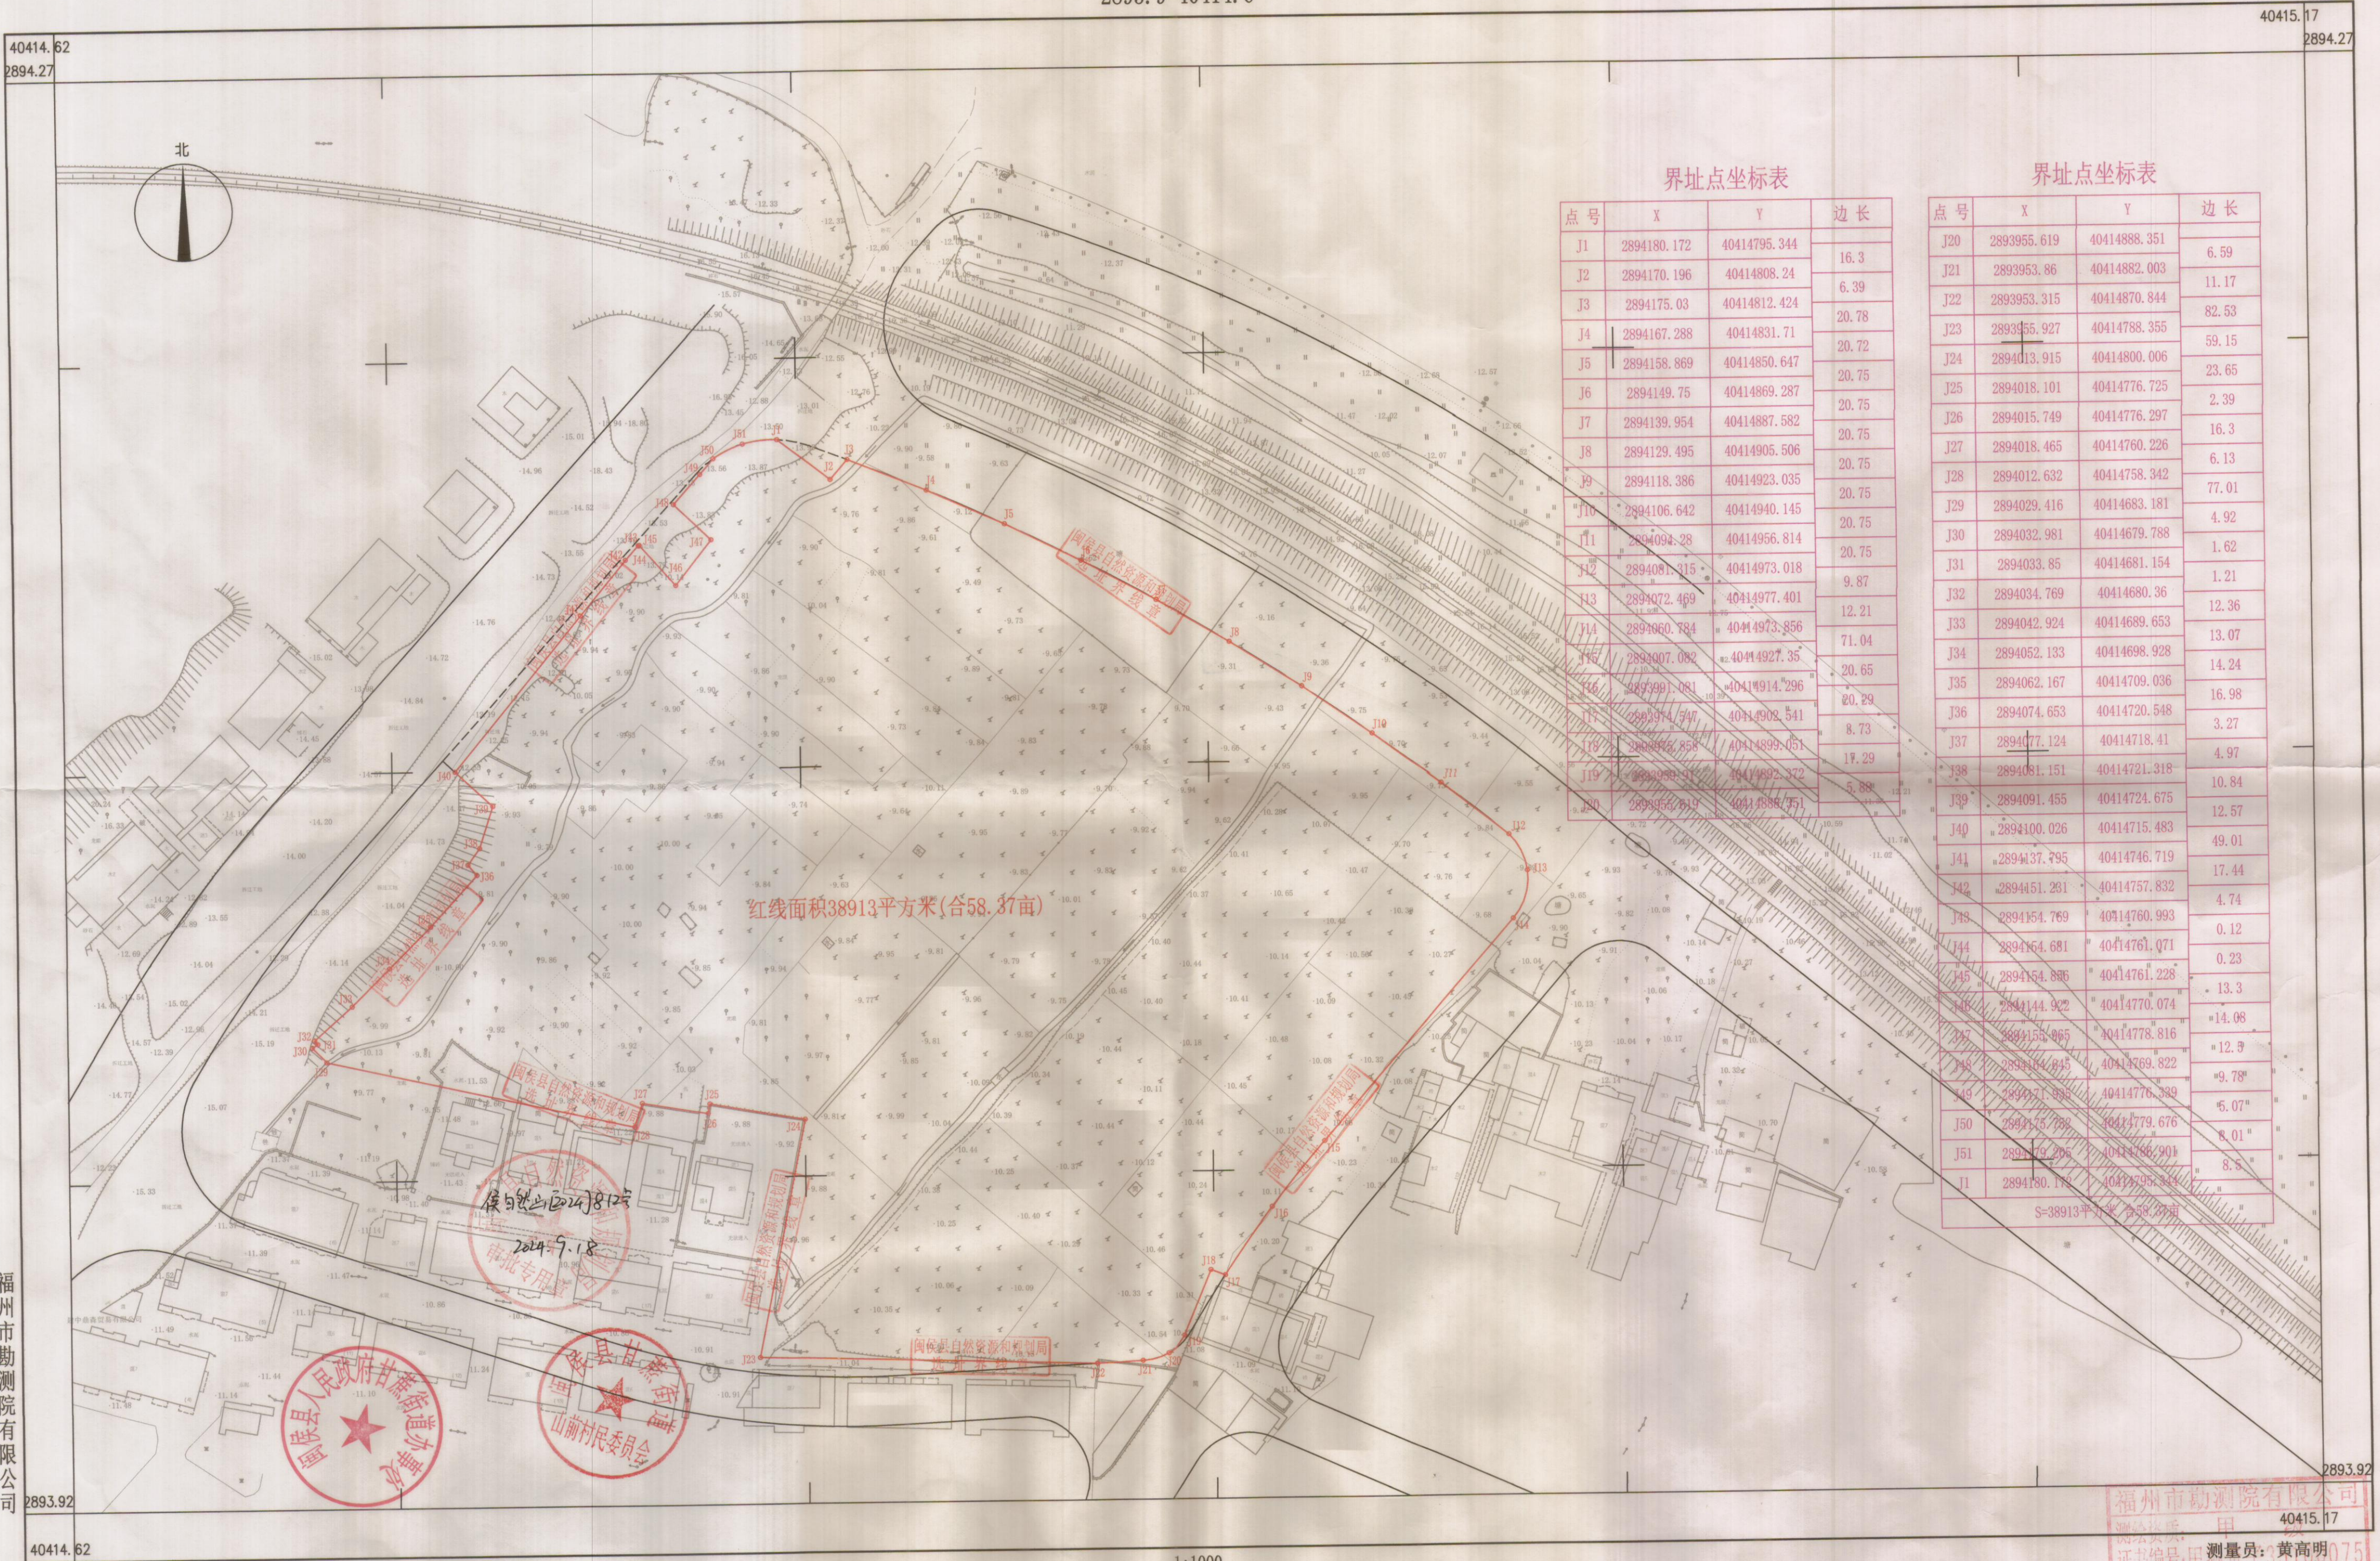

界址点坐标表			
点号	X	Y	边长
J1	2894180.172	40414795.344	16.3
J2	2894170.196	40414808.24	6.39
J3	2894175.03	40414812.424	20.78
J4	2894167.288	40414831.71	20.72
J5	2894158.869	40414850.647	20.75
J6	2894149.75	40414869.287	20.75
J7	2894139.954	40414887.582	20.75
J8	2894129.495	40414905.506	20.75
J9	2894118.386	40414923.035	20.75
J10	2894106.642	40414940.145	20.75
J11	2894094.28	40414956.814	20.75
J12	2894081.315	40414973.018	9.87
J13	2894072.469	40414977.401	12.21
J14	2894060.784	40414973.856	71.04
J15	2894007.082	40414927.35	20.65
J16	2893991.081	40414914.296	20.29
J17	2893974.747	40414908.541	8.73
J18	2893962.858	40414899.051	17.29
J19	2893959.31	40414892.372	5.88
J20	2893955.619	40414888.351	6.59

界址点坐标表			
点号	X	Y	边长
J21	2893953.86	40414882.003	11.17
J22	2893953.315	40414870.844	82.53
J23	2893955.927	40414788.355	59.15
J24	2894013.915	40414800.006	23.65
J25	2894018.101	40414776.725	2.39
J26	2894015.749	40414776.297	16.3
J27	2894018.465	40414760.226	6.13
J28	2894012.632	40414758.342	77.01
J29	2894029.416	40414683.181	4.92
J30	2894032.981	40414679.788	1.62
J31	2894033.85	40414681.154	1.21
J32	2894034.769	40414680.36	12.36
J33	2894042.924	40414689.653	13.07
J34	2894052.133	40414698.928	14.24
J35	2894062.167	40414709.036	16.98
J36	2894074.653	40414720.548	3.27
J37	2894077.124	40414718.41	4.97
J38	2894081.151	40414721.318	10.84
J39	2894091.455	40414724.675	12.57
J40	2894100.026	40414715.483	49.01
J41	2894137.795	40414746.719	17.44
J42	2894451.231	40414757.832	4.74
J43	2894154.769	40414760.993	0.12
J44	2894164.681	40414761.071	0.23
J45	2894154.885	40414761.228	13.3
J46	2894144.922	40414770.074	14.08
J47	2894155.065	40414778.816	12.9
J48	2894164.645	40414769.822	9.78
J49	2894171.935	40414776.339	5.07
J50	2894175.782	40414779.676	8.01
J51	2894179.205	40414766.901	8.5
J1	2894180.172	40414795.344	

S=38913平方米(合58.37亩)

福州市勘测院有限公司

2893.92

40414.62

2024年2月全野外数字化采集。
CGCS2000坐标系, 中央子午线120°。
罗零高程系, 等高距为1米。
2017版图式。

1:1000

福州市勘测院有限公司
测绘资质: 甲 40415.17
证书编号: 甲 测量员: 黄高明 075
绘图员: 林配格
发证机关: 福州市自然资源局 检查员: 谢长富