


徐家村安置地配套路（经一路）勘测定界图（核减后）
2891.8-40417.4

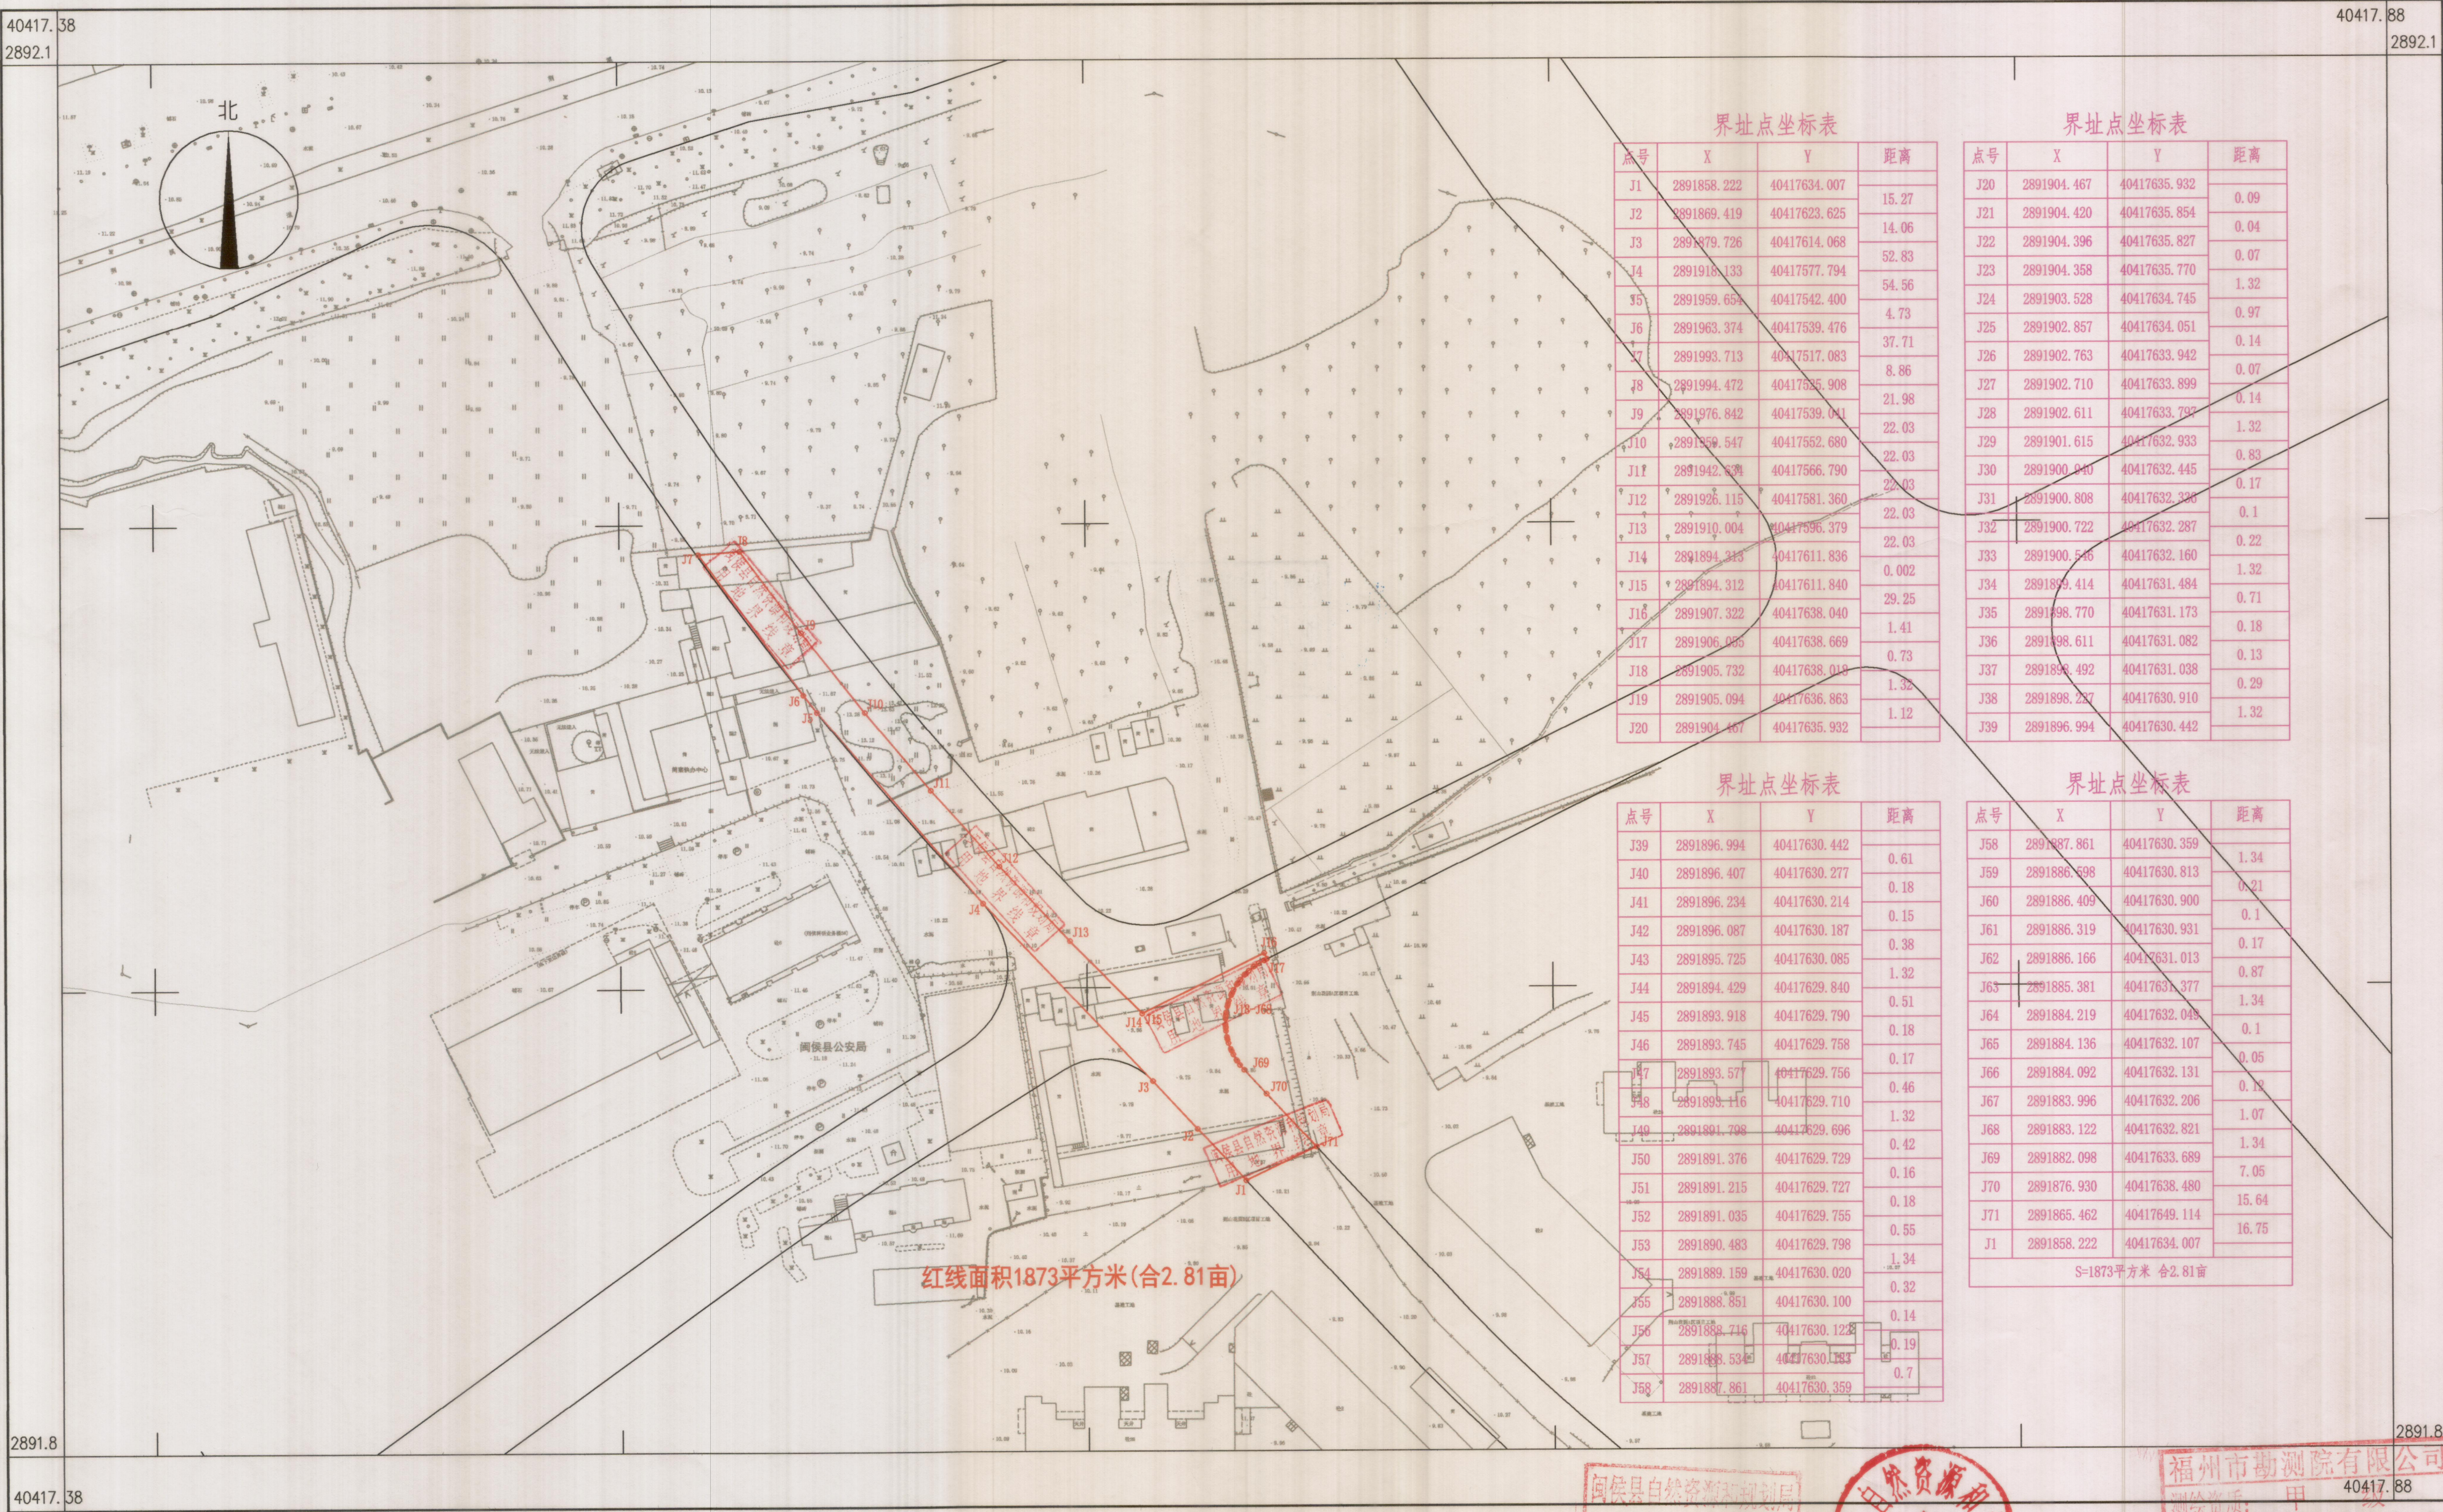

界址点坐标表			
点号	X	Y	距离
J1	2891858.222	40417634.007	15.27
J2	2891869.419	40417623.625	14.06
J3	2891879.726	40417614.068	52.83
J4	2891918.133	40417577.794	54.56
J5	2891959.651	40417542.400	4.73
J6	2891963.374	40417539.476	37.71
J7	2891993.713	40417517.083	8.86
J8	2891994.472	40417535.908	21.98
J9	2891976.842	40417539.041	22.03
J10	2891959.547	40417552.680	22.03
J11	2891942.591	40417566.790	22.03
J12	2891926.115	40417581.360	22.03
J13	2891910.004	40417595.379	22.03
J14	2891894.313	40417611.836	0.002
J15	2891894.312	40417611.840	29.25
J16	2891907.322	40417638.040	1.41
J17	2891906.085	40417638.669	0.73
J18	2891905.732	40417638.018	1.32
J19	2891905.094	40417636.863	1.12
J20	2891904.467	40417635.932	

界址点坐标表			
点号	X	Y	距离
J20	2891904.467	40417635.932	0.09
J21	2891904.420	40417635.854	0.04
J22	2891904.396	40417635.827	0.07
J23	2891904.358	40417635.770	1.32
J24	2891903.528	40417634.745	0.97
J25	2891902.857	40417634.051	0.14
J26	2891902.763	40417633.942	0.07
J27	2891902.710	40417633.899	0.14
J28	2891902.611	40417633.793	1.32
J29	2891901.615	40417632.933	0.83
J30	2891900.940	40417632.445	0.17
J31	2891900.808	40417632.326	0.1
J32	2891900.722	40417632.287	0.22
J33	2891900.546	40417632.160	1.32
J34	2891899.414	40417631.484	0.71
J35	2891898.770	40417631.173	0.18
J36	2891898.611	40417631.082	0.13
J37	2891898.492	40417631.038	0.29
J38	2891898.287	40417630.910	1.32
J39	2891896.994	40417630.442	

界址点坐标表			
点号	X	Y	距离
J39	2891896.994	40417630.442	0.61
J40	2891896.407	40417630.277	0.18
J41	2891896.234	40417630.214	0.15
J42	2891896.087	40417630.187	0.38
J43	2891895.725	40417630.085	1.32
J44	2891894.429	40417629.840	0.51
J45	2891893.918	40417629.790	0.18
J46	2891893.745	40417629.758	0.17
J47	2891893.577	40417629.756	0.46
J48	2891893.416	40417629.710	1.32
J49	2891891.798	40417629.696	0.42
J50	2891891.376	40417629.729	0.16
J51	2891891.215	40417629.727	0.18
J52	2891891.035	40417629.755	0.55
J53	2891890.483	40417629.798	1.34
J54	2891889.159	40417630.020	0.32
J55	2891888.851	40417630.100	0.14
J56	2891888.716	40417630.128	0.19
J57	2891888.534	40417630.183	0.7
J58	2891887.861	40417630.359	

界址点坐标表			
点号	X	Y	距离
J58	2891887.861	40417630.359	1.34
J59	2891886.598	40417630.813	0.21
J60	2891886.409	40417630.900	0.1
J61	2891886.319	40417630.931	0.17
J62	2891886.166	40417631.013	0.87
J63	2891885.381	40417631.377	1.34
J64	2891884.219	40417632.049	0.1
J65	2891884.136	40417632.107	0.05
J66	2891884.092	40417632.131	0.19
J67	2891883.996	40417632.206	1.07
J68	2891883.122	40417632.821	1.34
J69	2891882.098	40417633.689	7.05
J70	2891876.930	40417638.480	15.64
J71	2891865.462	40417649.114	16.75
J1	2891858.222	40417634.007	

S=1873平方米 合2.81亩

2023年12月全野外数字化采集。
CGCS2000坐标系，中央子午线120°。
罗零高程系，等高距为1米。
2017版图式。

1:1000

闽侯县自然资源局
测绘成果审核专用章



福州市勘测院有限公司
测绘资质 用
证书编号: 0075
测量员: 黄高明
绘图员: 林配榕
发证机关: 检查员: 谢长富
资源厅