


奔驰产业园区基础配套道路工程（濠江路一期）红线图  
2865.2-40434.5

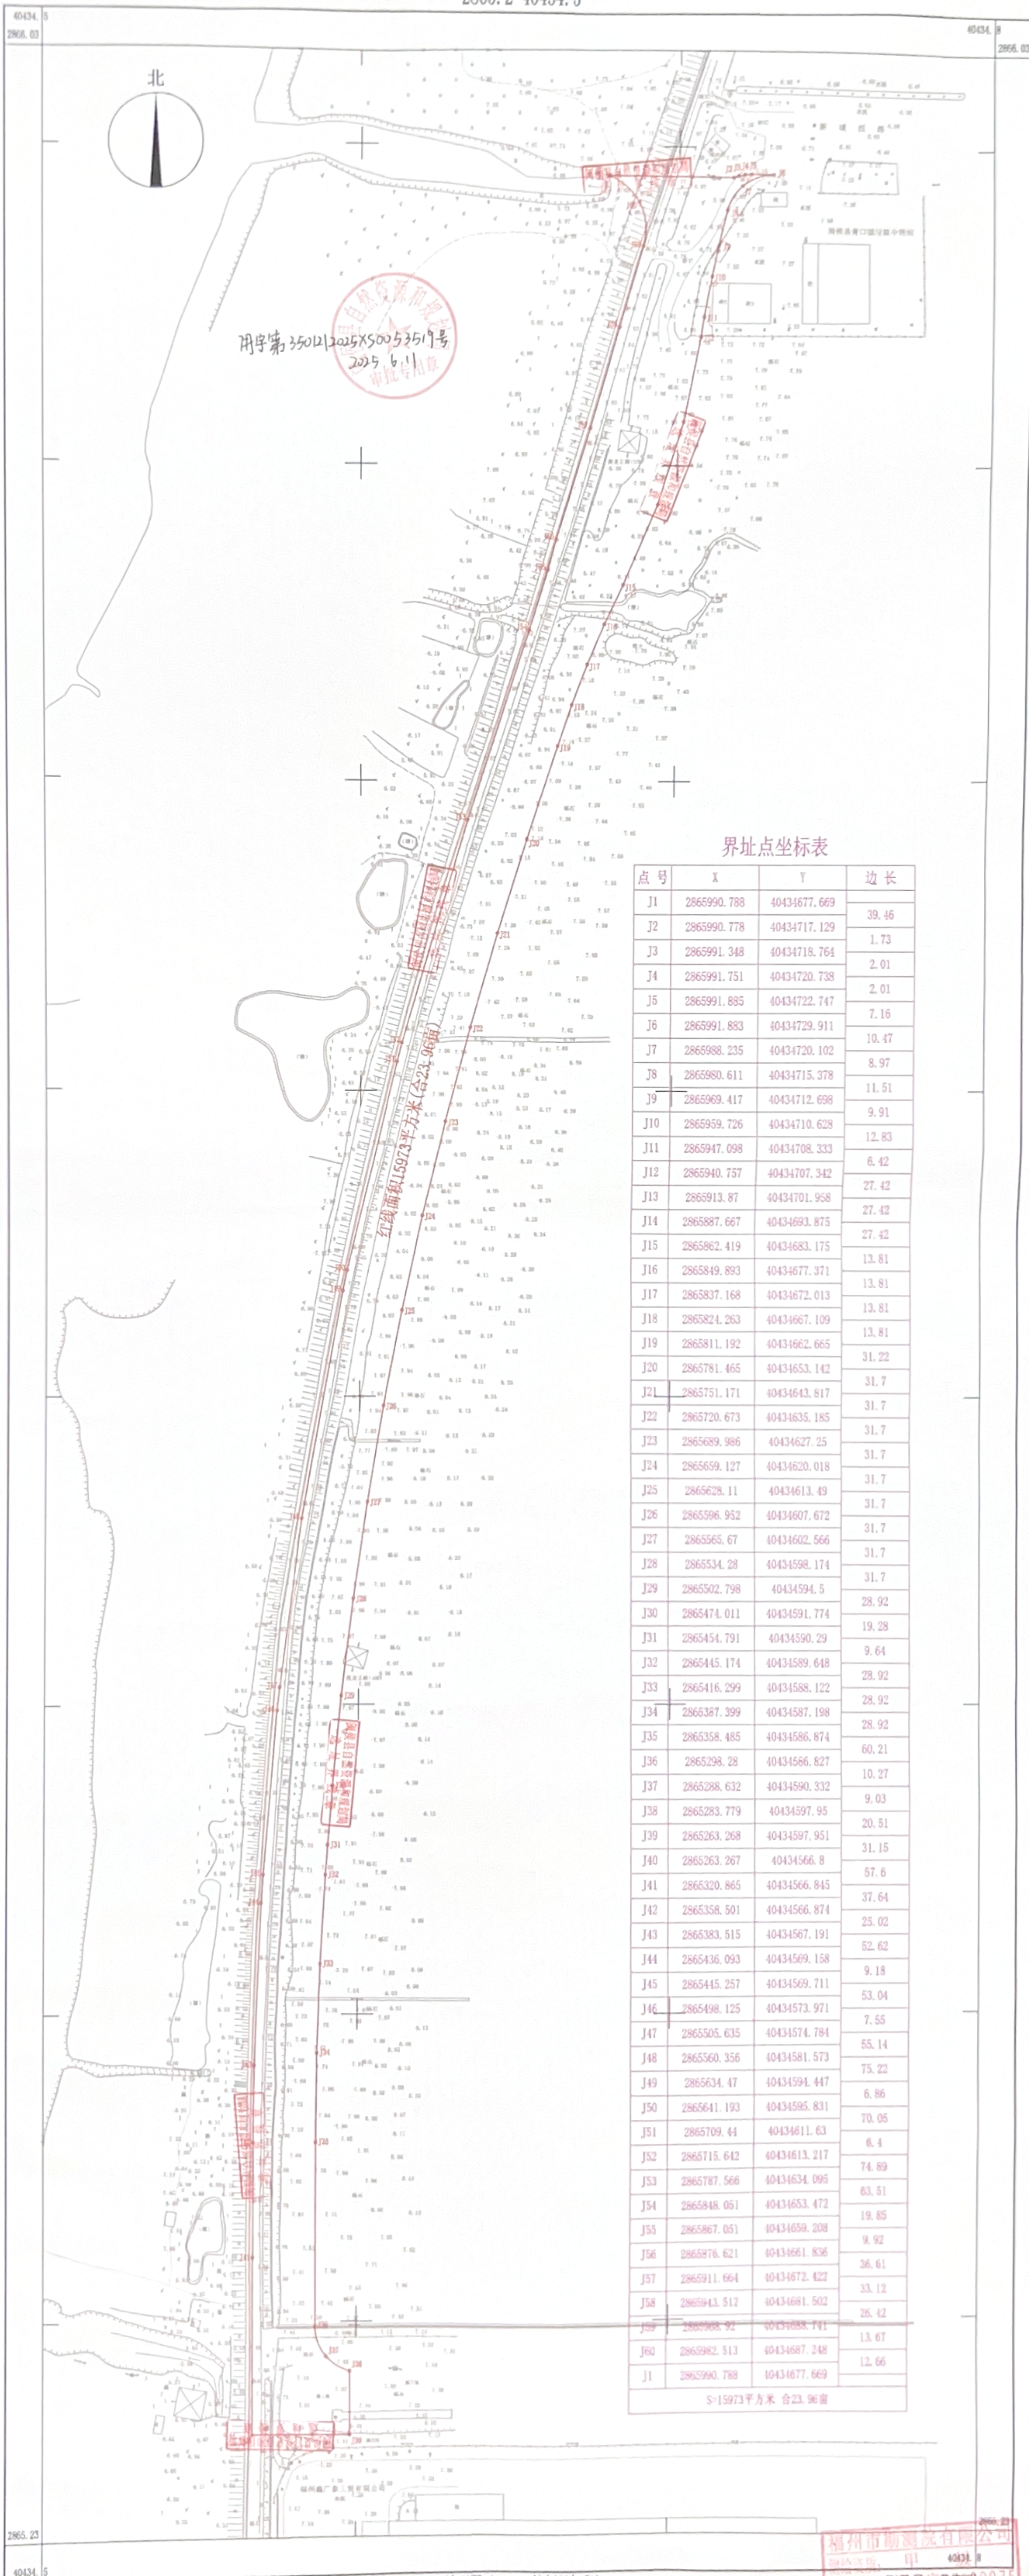

界址点坐标表

| 点号  | X           | Y            | 边长    |
|-----|-------------|--------------|-------|
| J1  | 2865990.788 | 40434677.669 | 39.46 |
| J2  | 2865990.778 | 40434717.129 | 1.73  |
| J3  | 2865991.348 | 40434718.764 | 2.01  |
| J4  | 2865991.751 | 40434720.738 | 2.01  |
| J5  | 2865991.885 | 40434722.747 | 7.16  |
| J6  | 2865991.883 | 40434729.911 | 10.47 |
| J7  | 2865988.235 | 40434720.102 | 8.97  |
| J8  | 2865980.611 | 40434715.378 | 11.51 |
| J9  | 2865969.417 | 40434712.698 | 9.91  |
| J10 | 2865959.726 | 40434710.628 | 12.83 |
| J11 | 2865947.098 | 40434708.333 | 6.42  |
| J12 | 2865940.757 | 40434707.342 | 27.42 |
| J13 | 2865913.87  | 40434701.958 | 27.42 |
| J14 | 2865887.667 | 40434693.875 | 27.42 |
| J15 | 2865862.419 | 40434683.175 | 13.81 |
| J16 | 2865849.893 | 40434677.371 | 13.81 |
| J17 | 2865837.168 | 40434672.013 | 13.81 |
| J18 | 2865824.263 | 40434667.109 | 13.81 |
| J19 | 2865811.192 | 40434662.665 | 31.22 |
| J20 | 2865781.465 | 40434653.142 | 31.7  |
| J21 | 2865751.171 | 40434643.817 | 31.7  |
| J22 | 2865720.673 | 40434635.185 | 31.7  |
| J23 | 2865689.986 | 40434627.25  | 31.7  |
| J24 | 2865659.127 | 40434620.018 | 31.7  |
| J25 | 2865628.11  | 40434613.49  | 31.7  |
| J26 | 2865596.952 | 40434607.672 | 31.7  |
| J27 | 2865565.67  | 40434602.566 | 31.7  |
| J28 | 2865534.28  | 40434598.174 | 31.7  |
| J29 | 2865502.798 | 40434594.5   | 28.92 |
| J30 | 2865474.011 | 40434591.774 | 19.28 |
| J31 | 2865454.791 | 40434590.29  | 9.64  |
| J32 | 2865445.174 | 40434589.648 | 28.92 |
| J33 | 2865416.299 | 40434588.122 | 28.92 |
| J34 | 2865387.399 | 40434587.198 | 28.92 |
| J35 | 2865358.485 | 40434586.874 | 60.21 |
| J36 | 2865298.28  | 40434586.827 | 10.27 |
| J37 | 2865288.632 | 40434590.332 | 9.03  |
| J38 | 2865283.779 | 40434597.95  | 20.51 |
| J39 | 2865263.268 | 40434597.951 | 31.15 |
| J40 | 2865263.267 | 40434566.8   | 57.6  |
| J41 | 2865320.865 | 40434566.845 | 37.64 |
| J42 | 2865358.501 | 40434566.874 | 25.02 |
| J43 | 2865383.515 | 40434567.191 | 52.62 |
| J44 | 2865436.093 | 40434569.158 | 9.18  |
| J45 | 2865445.257 | 40434569.711 | 53.04 |
| J46 | 2865498.125 | 40434573.971 | 7.55  |
| J47 | 2865505.635 | 40434574.784 | 65.14 |
| J48 | 2865560.356 | 40434581.573 | 75.22 |
| J49 | 2865634.47  | 40434594.447 | 6.86  |
| J50 | 2865641.193 | 40434595.831 | 70.05 |
| J51 | 2865709.44  | 40434611.63  | 6.4   |
| J52 | 2865715.642 | 40434613.217 | 74.89 |
| J53 | 2865787.566 | 40434634.095 | 63.51 |
| J54 | 2865848.051 | 40434653.472 | 19.85 |
| J55 | 2865867.051 | 40434659.208 | 9.92  |
| J56 | 2865876.621 | 40434661.836 | 36.61 |
| J57 | 2865911.664 | 40434672.422 | 33.12 |
| J58 | 2865943.512 | 40434681.502 | 25.42 |
| J59 | 2865988.92  | 40434688.741 | 13.67 |
| J60 | 2865982.513 | 40434687.248 | 12.66 |
| J1  | 2865990.788 | 40434677.669 |       |

S-15973平方米 合23.96亩

福州市勘测院有限公司

2024年5月全野外数字化采集。  
CGCS2000坐标系, 中央子午线120°。  
罗零高程系, 等高距为1米。2017版图式。

1:500地形图 (1:1000比例尺打印)

福州市勘测院有限公司  
2025.6.11  
证书编号: 闽测字[2017]第0075号  
发证机关: 福建省自然资源厅  
制图员: 林配楷  
检查员: 谢长富