


福建宏瑞实业有限公司预申请80.28亩工业用地勘测界定图 (核减后)
2867.7-40435.0

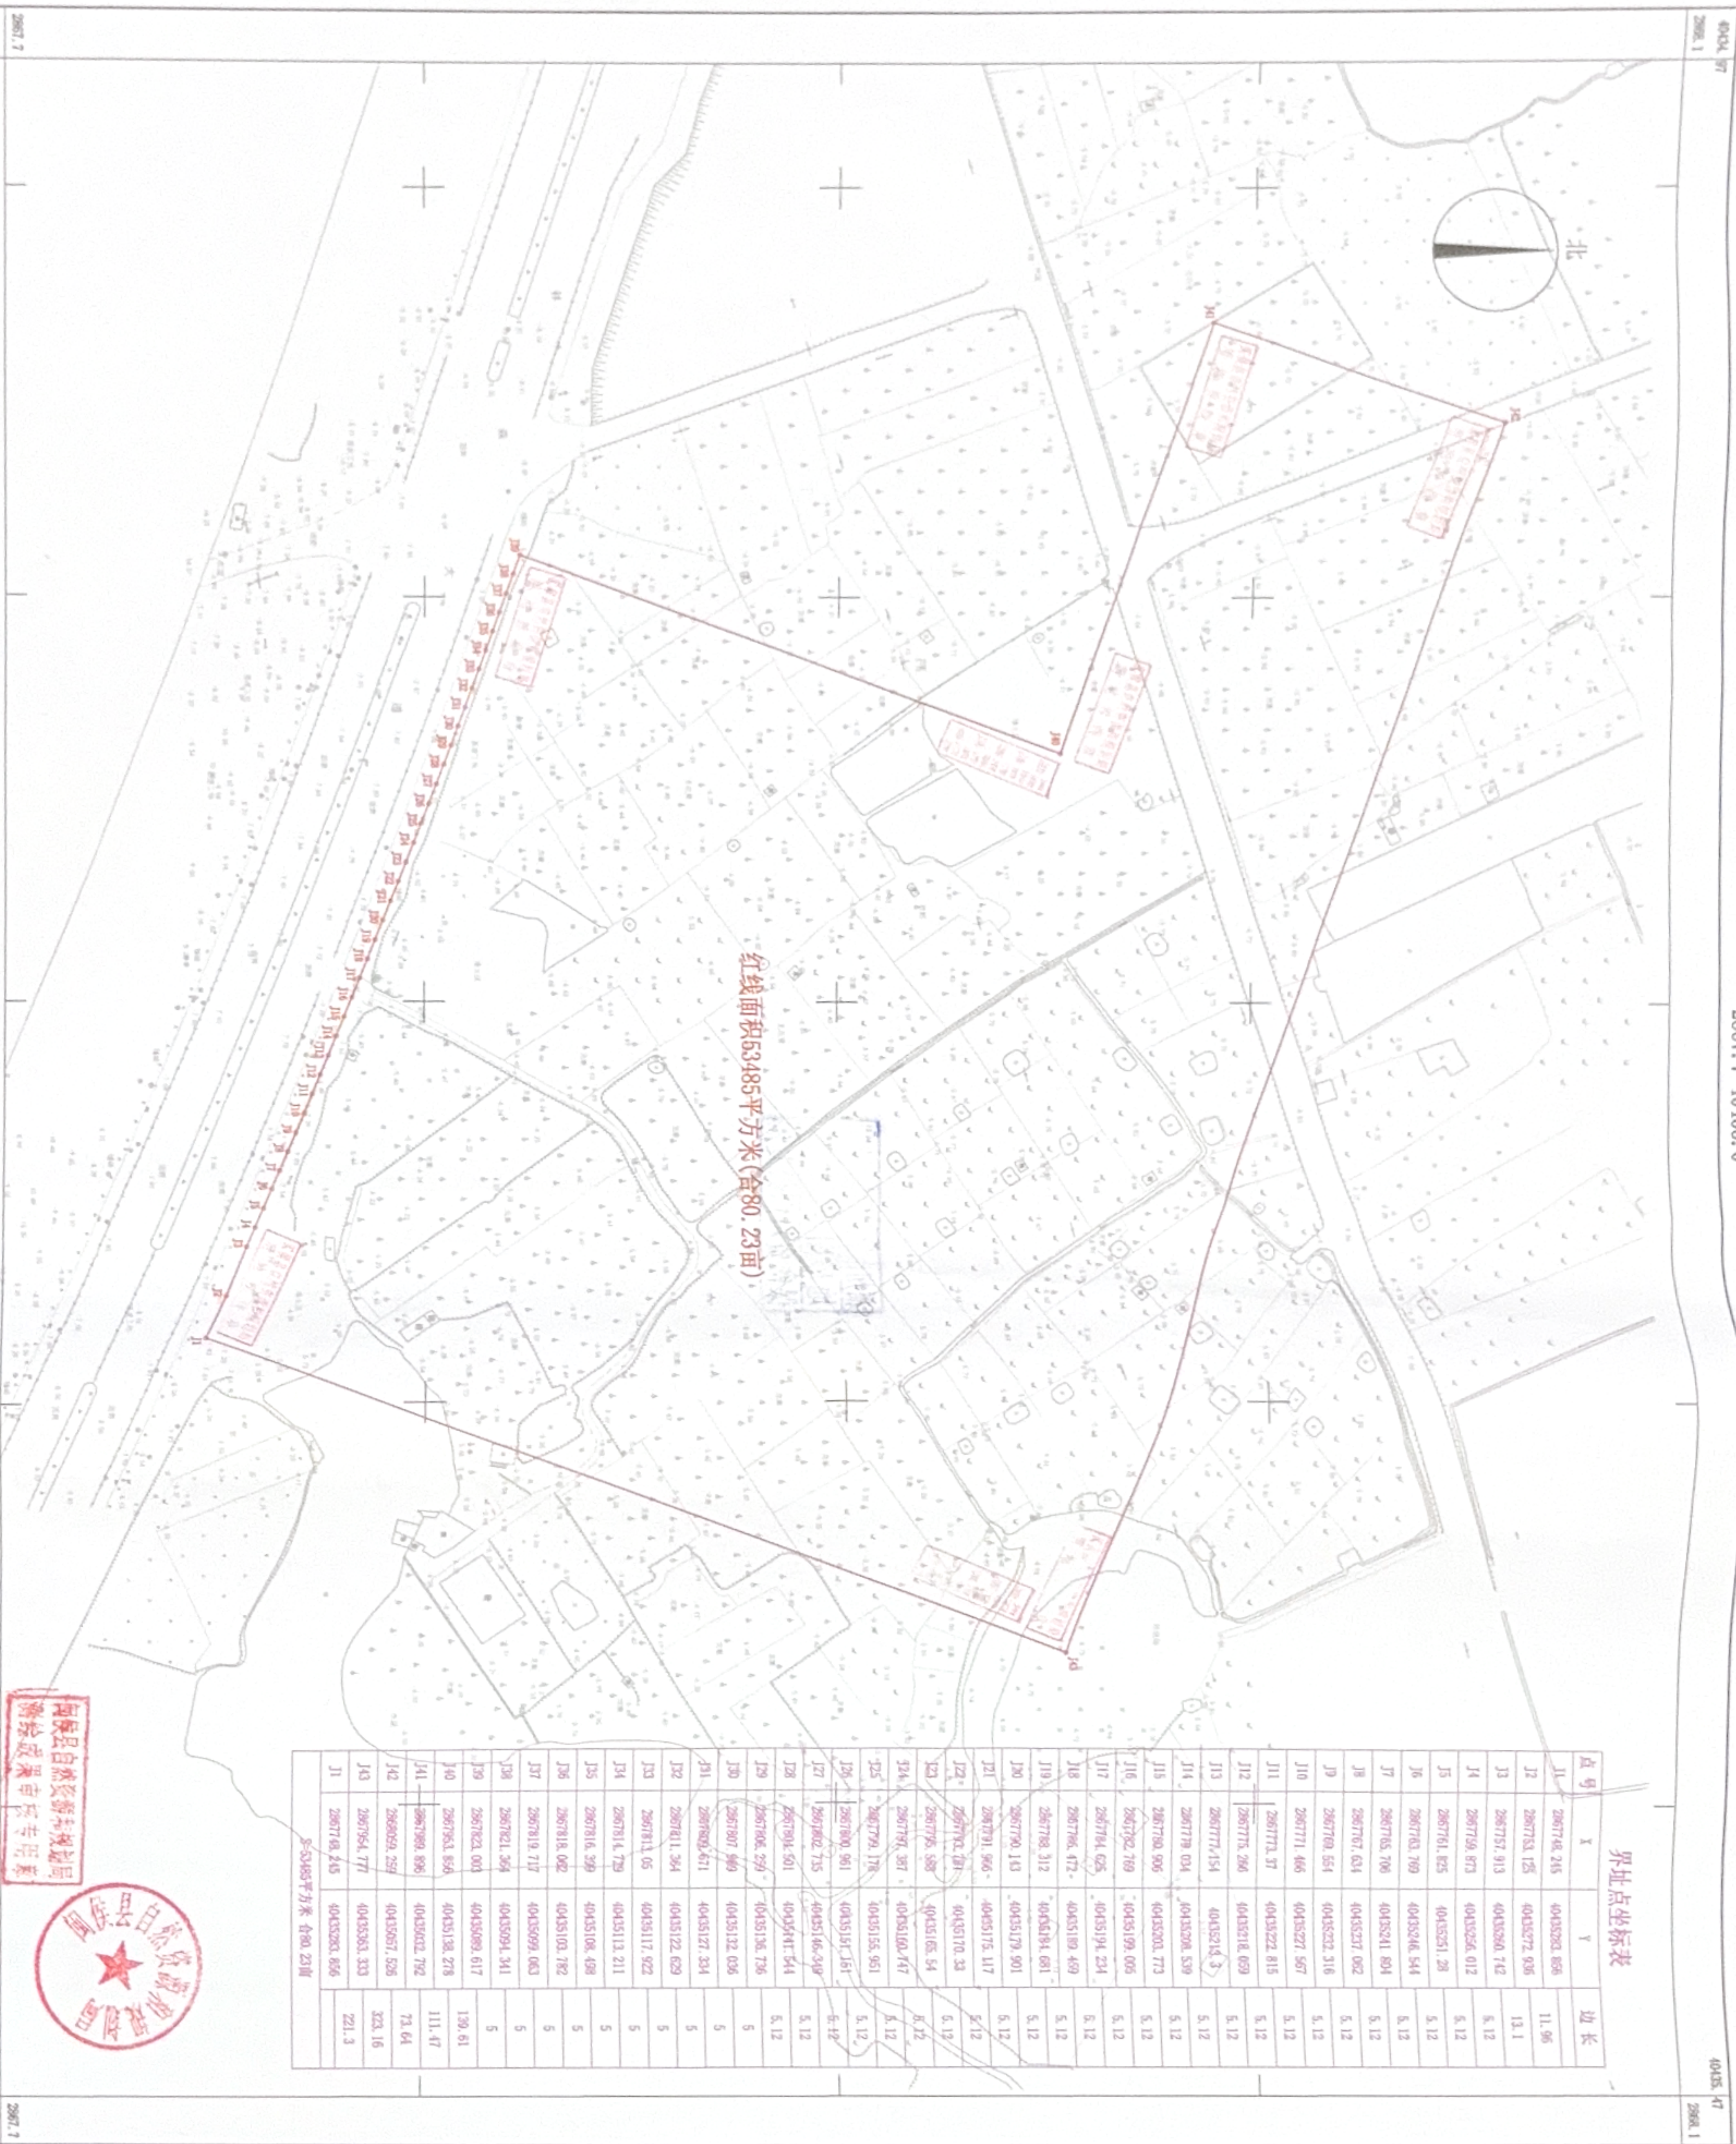


界址点坐标表				边长
点号	X	Y		
J1	286774.245	40435282.856		11.96
J2	2867733.125	40435277.936		13.1
J3	2867757.913	40435260.742		5.12
J4	2867759.873	40435254.012		5.12
J5	2867761.825	40435251.29		5.12
J6	2867763.709	40435246.544		5.12
J7	2867765.706	40435241.894		5.12
J8	2867767.634	40435237.082		5.12
J9	2867769.554	40435232.316		5.12
J10	2867771.465	40435227.567		5.12
J11	2867773.37	40435222.815		5.12
J12	2867775.286	40435218.069		5.12
J13	2867777.154	40435213.3		5.12
J14	2867779.024	40435208.539		5.12
J15	2867780.905	40435203.773		5.12
J16	2867782.789	40435199.005		5.12
J17	2867784.625	40435194.234		5.12
J18	2867786.472	40435189.469		5.12
J19	2867788.312	40435184.681		5.12
J20	2867790.143	40435179.901		5.12
J21	2867791.966	40435175.117		5.12
J22	2867793.789	40435170.33		5.12
J23	2867795.608	40435165.54		5.12
J24	2867797.431	40435160.747		5.12
J25	2867799.254	40435155.951		5.12
J26	2867801.077	40435151.151		5.12
J27	2867802.901	40435146.349		5.12
J28	2867804.724	40435141.544		5.12


测绘成果审核专用章



2016年4月全野外数字化采集。
CGCS2000坐标系,中央子午线120。
投影高斯投影,等高距为1米。2017版图式

1:1000

福州市勘测院有限公司
测绘资质等级:甲级
证书编号:闽测资字[2013]5100075
发证机关:福建省自然资源厅