


上街镇榕桥龙庙坂公园勘测定界图
2885.4-40414.7

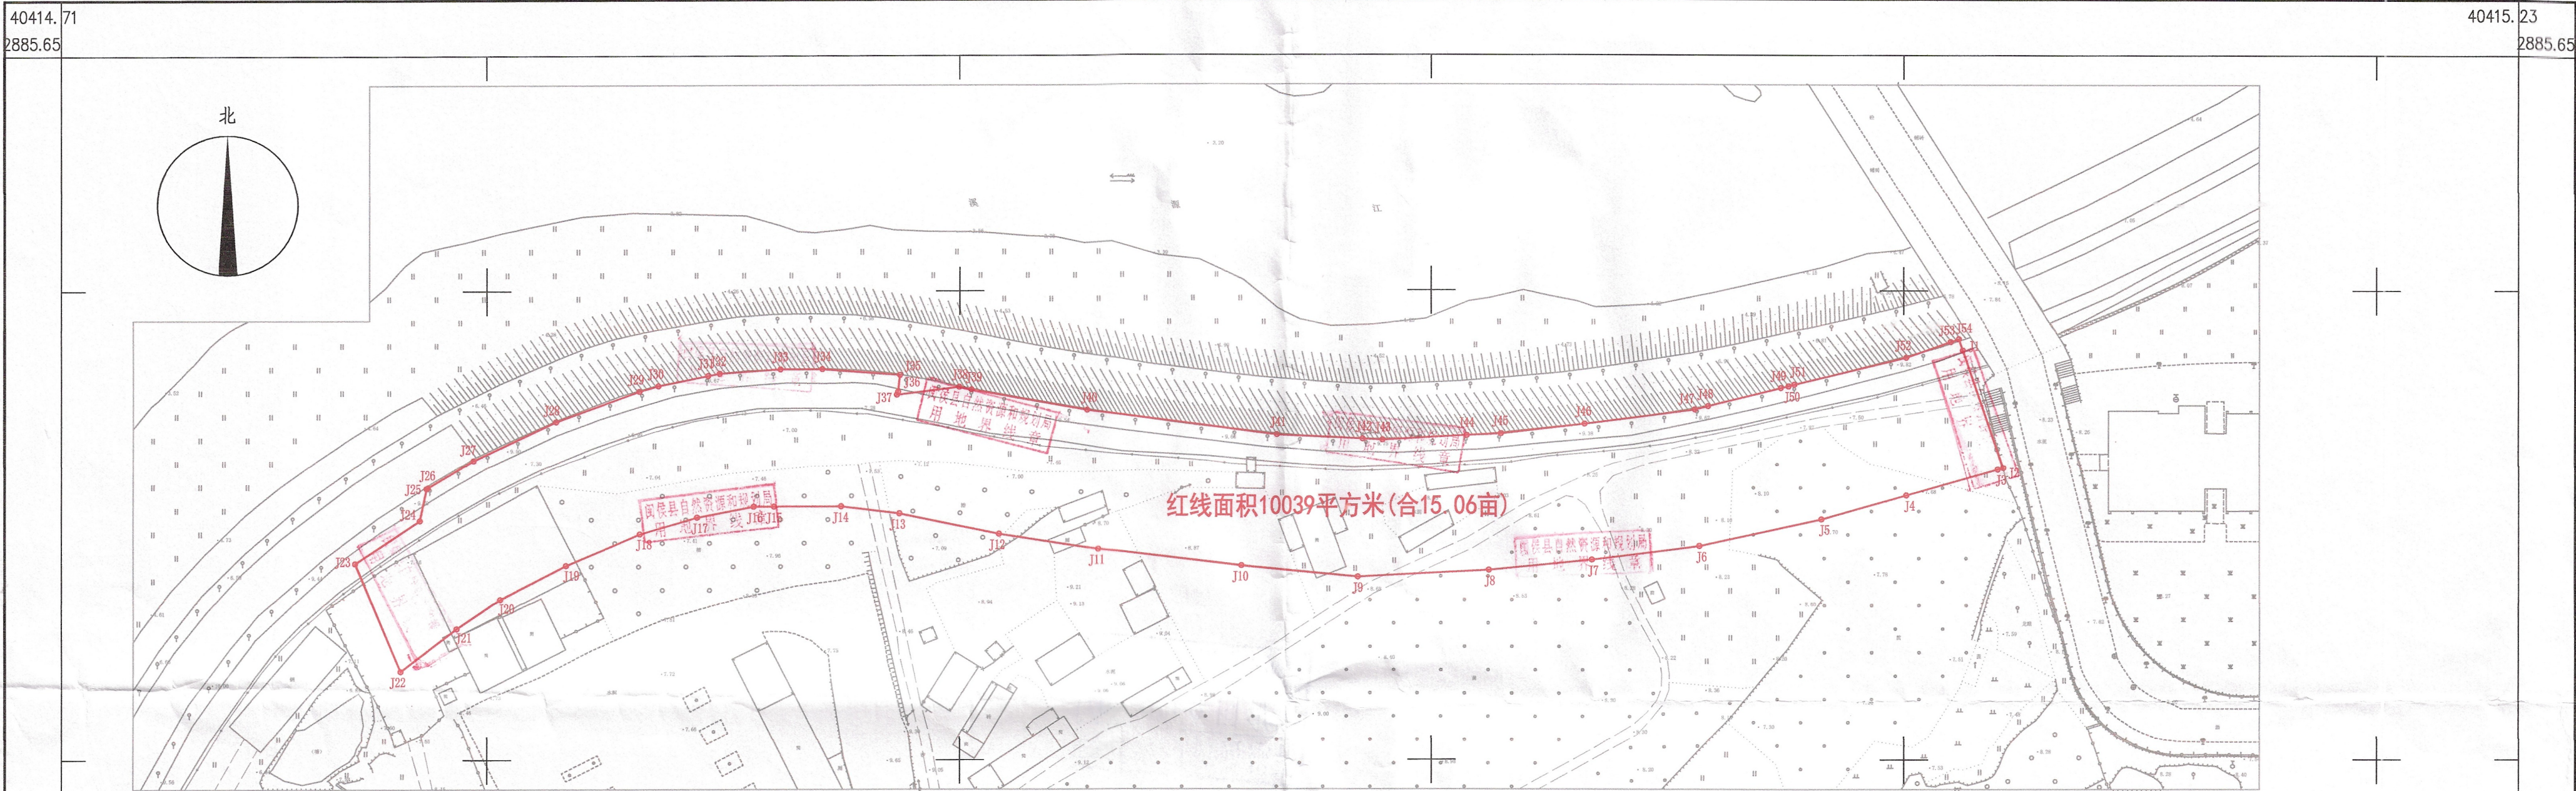

界址点坐标表

点号	X	Y	边长
J1	2885587.24	40415112.484	26.41
J2	2885562.256	40415121.053	1.22
J3	2885561.922	40415119.881	20.13
J4	2885556.413	40415100.523	18.64
J5	2885551.31	40415082.595	26.44
J6	2885545.608	40415056.778	22.99
J7	2885542.716	40415033.974	21.94
J8	2885540.565	40415012.144	27.77
J9	2885539.166	40414984.412	24.92
J10	2885541.557	40414959.603	

界址点坐标表

点号	X	Y	边长
J10	2885541.557	40414959.603	30.52
J11	2885545.114	40414929.29	21.24
J12	2885548.343	40414908.295	21.51
J13	2885552.678	40414887.221	12.41
J14	2885554.191	40414874.901	14.22
J15	2885554.139	40414860.685	4.28
J16	2885554.123	40414856.402	12.13
J17	2885551.866	40414844.481	12.62
J18	2885548.328	40414832.37	16.99
J19	2885541.62	40414816.756	15.7
J20	2885534.42	40414802.807	

界址点坐标表

点号	X	Y	边长
J20	2885534.42	40414802.807	11.12
J21	2885528.163	40414793.614	14.95
J22	2885519.06	40414781.755	24.95
J23	2885542.099	40414772.18	16.43
J24	2885551.231	40414785.839	6.9
J25	2885557.991	40414787.243	0.37
J26	2885558.178	40414787.557	11.23
J27	2885563.928	40414797.198	19.31
J28	2885572.194	40414814.652	18.77
J29	2885578.639	40414832.277	4.14
J30	2885579.801	40414836.252	

界址点坐标表

点号	X	Y	边长
J30	2885579.801	40414836.252	10.74
J31	2885581.96	40414846.777	2.47
J32	2885582.419	40414849.2	12.92
J33	2885583.345	40414862.09	8.85
J34	2885583.378	40414870.938	16.45
J35	2885582.117	40414887.345	3.59
J36	2885578.545	40414886.948	0.69
J37	2885577.914	40414886.677	13.3
J38	2885579.564	40414899.872	2.66
J39	2885578.994	40414902.467	

界址点坐标表


点号	X	Y	边长
J39	2885578.994	40414902.467	24.85
J40	2885574.63	40414926.928	40.53
J41	2885569.393	40414967.113	18.4
J42	2885568.446	40414985.488	4.2
J43	2885568.23	40414989.681	17.86
J44	2885569.162	40415007.521	7.21
J45	2885569.539	40415014.724	17.82
J46	2885571.585	40415032.424	23.59
J47	2885574.692	40415055.811	2.87
J48	2885575.391	40415058.591	15.86
J49	2885579.254	40415073.969	1.7
J50	2885579.62	40415075.627	

界址点坐标表

点号	X	Y	边长
J50	2885579.62	40415075.627	1.27
J51	2885579.967	40415076.843	24.36
J52	2885585.742	40415100.512	9.94
J53	2885589.035	40415109.888	1.87
J54	2885589.655	40415111.655	2.55
J1	2885587.24	40415112.484	
S=10039平方米 合15.06亩			

福州市勘测院有限公司

闽侯县自然资源和规划局
测绘成果审查专用章

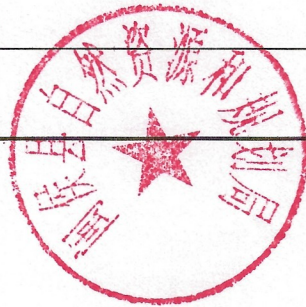

福州市勘测院有限公司
测量员: 黄高明
绘图员: 林配格
检查员: 谢长富
发证机关: 福建省自然资源厅
证书编号: 5100075

2025年3月全野外数字化采集。
CGCS2000坐标系, 中央子午线120°。
罗零高程系, 等高距为1米。2017版图式。

1:1000