


青口镇东台村146.44亩工业用地项目红线图  
2859.6-40432.2

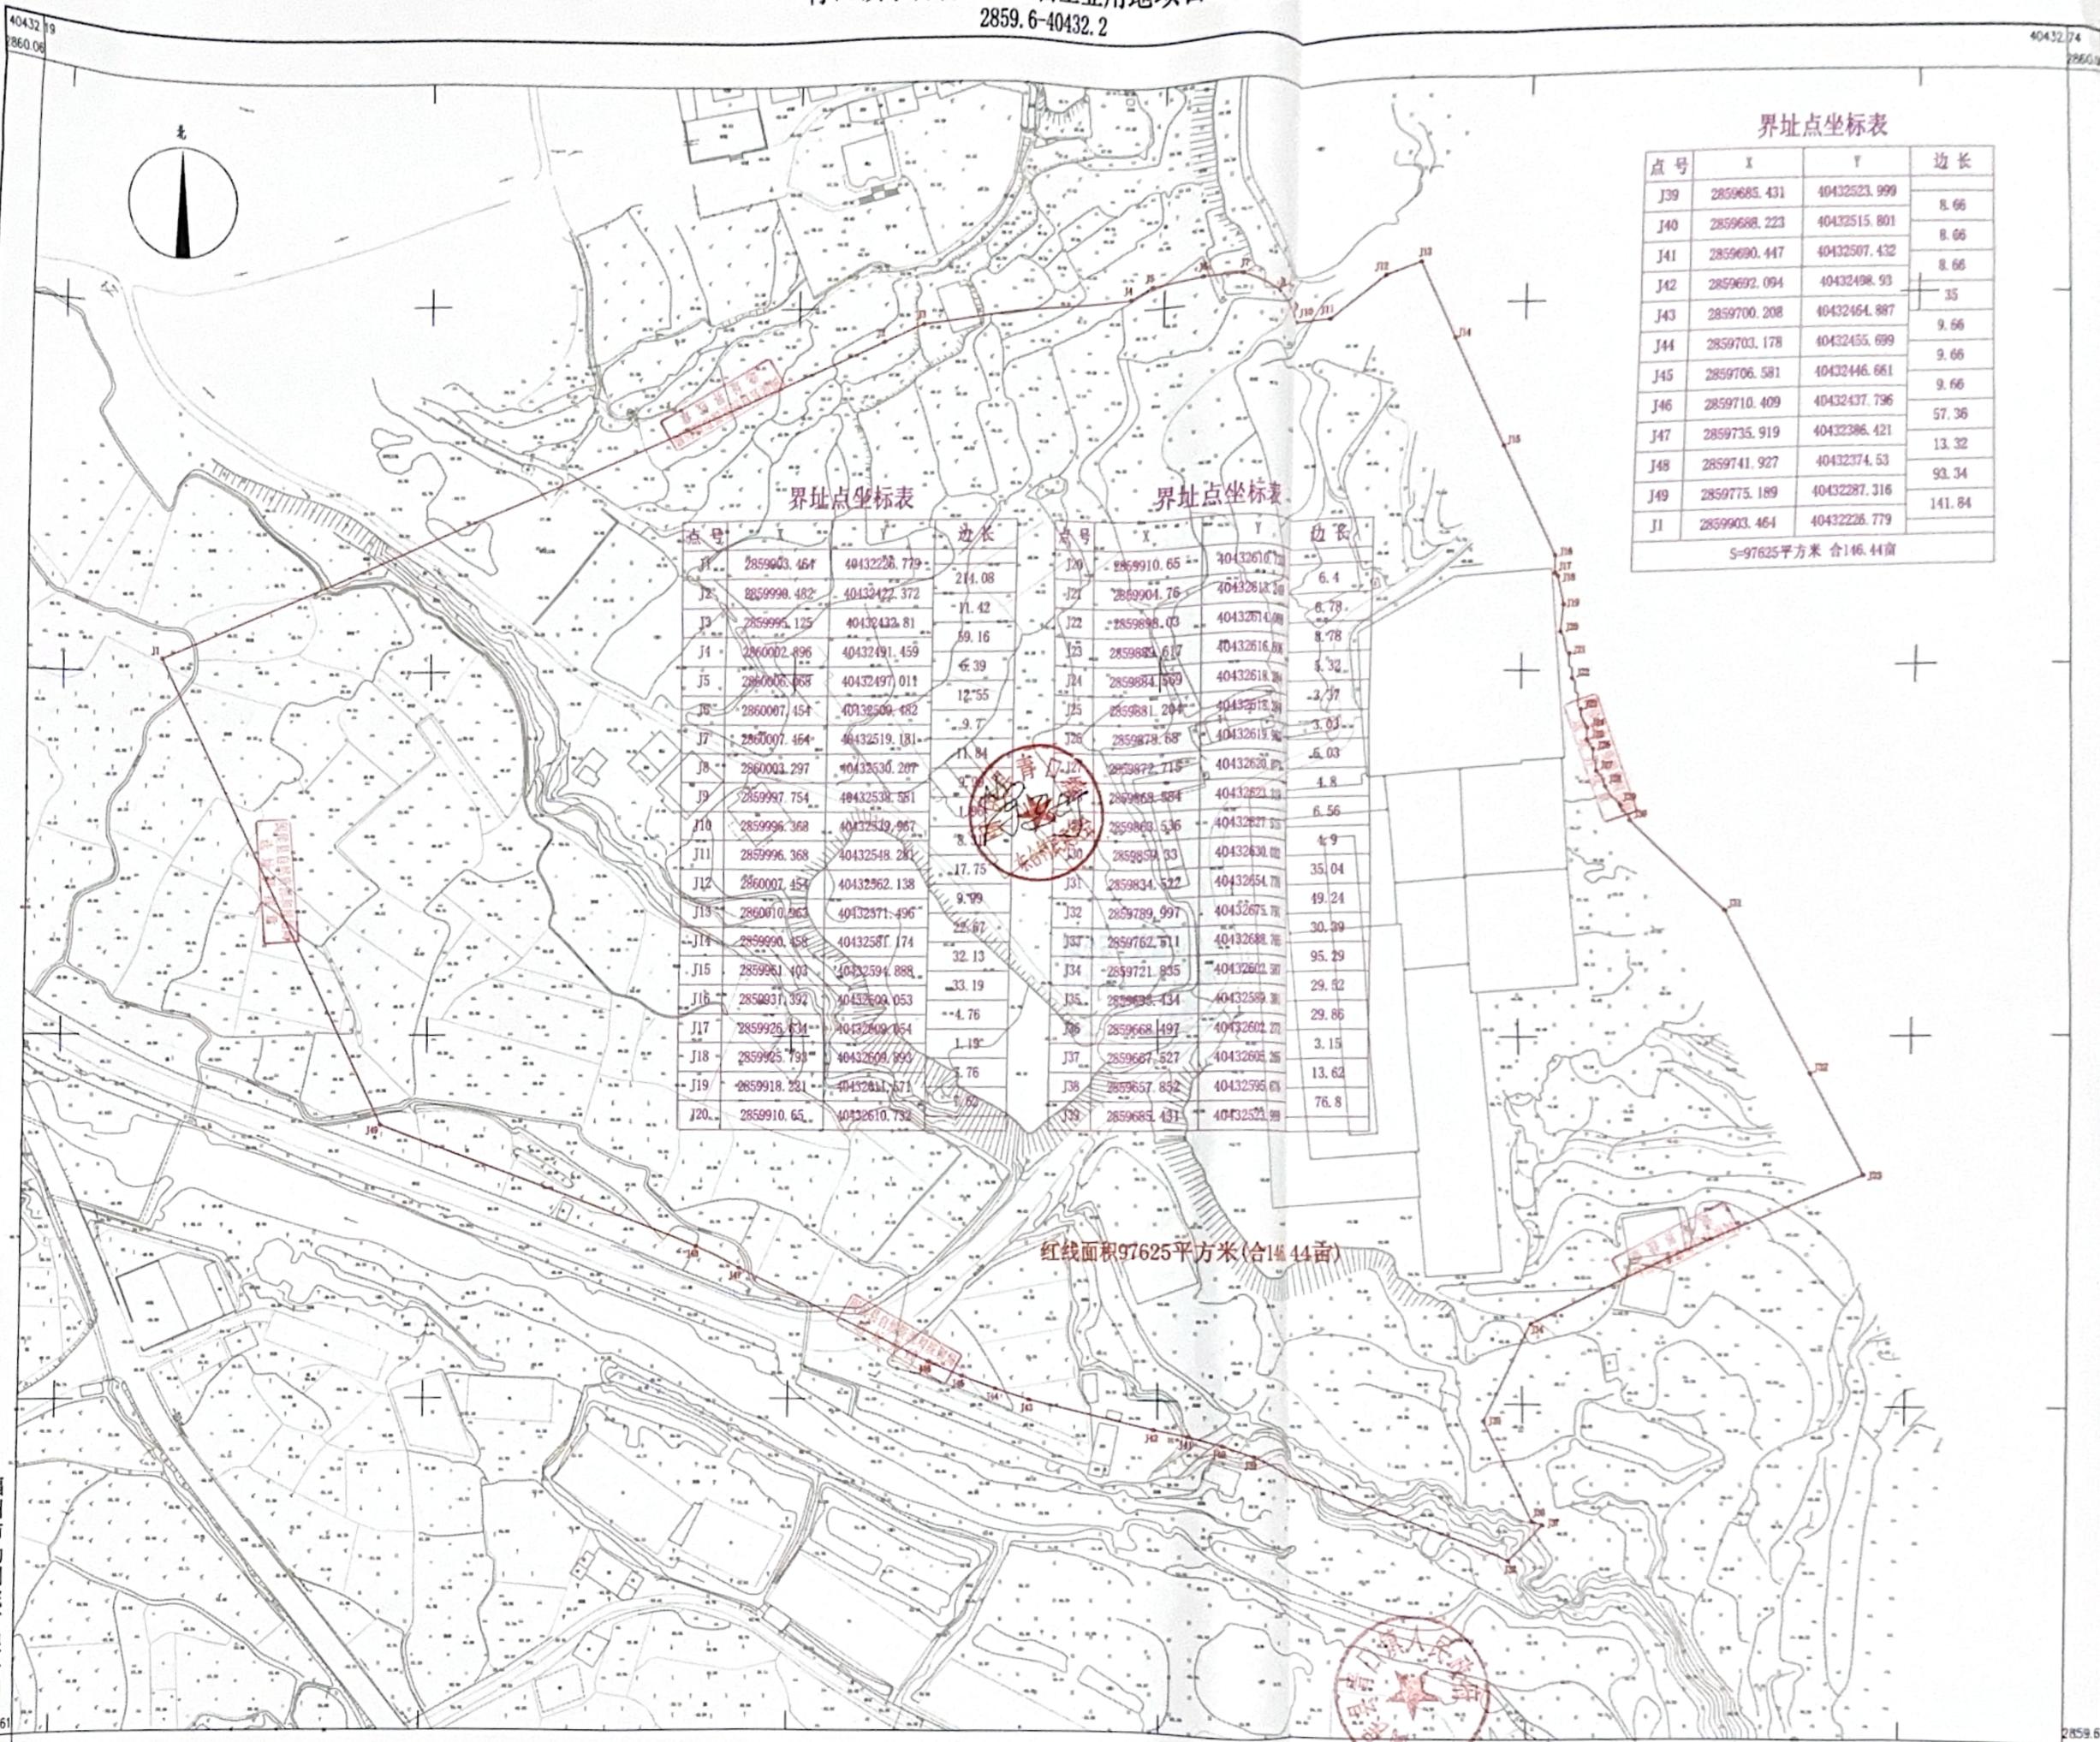

界址点坐标表

点号	X	Y	边长
J1	2859903.454	40432226.779	214.08
J2	2859998.482	40432422.372	11.42
J3	2859995.125	40432432.81	59.16
J4	2860002.896	40432491.459	6.39
J5	2860006.668	40432497.011	12.55
J6	2860007.454	40432509.682	9.7
J7	2860007.464	40432519.181	11.84
J8	2860003.297	40432530.207	9.7
J9	2859997.754	40432538.581	1.8
J10	2859996.368	40432549.957	8.1
J11	2859996.368	40432548.281	17.75
J12	2860007.454	40432562.138	9.99
J13	2860010.263	40432571.496	22.67
J14	2859990.458	40432581.174	32.13
J15	2859981.403	40432594.888	33.19
J16	2859937.392	40432600.053	4.76
J17	2859926.634	40432609.054	1.19
J18	2859925.738	40432609.993	5.76
J19	2859918.221	40432611.671	1.62
J20	2859910.65	40432610.732	

界址点坐标表

点号	X	Y	边长
J20	2859910.65	40432610.732	6.4
J21	2859904.76	40432618.318	6.78
J22	2859898.03	40432610.988	8.78
J23	2859883.617	40432616.888	3.32
J24	2859884.569	40432618.388	3.77
J25	2859881.204	40432613.244	3.03
J26	2859878.68	40432613.96	5.03
J27	2859872.715	40432620.87	4.8
J28	2859868.584	40432623.19	6.56
J29	2859863.536	40432627.33	4.9
J30	2859859.33	40432630.082	35.04
J31	2859834.522	40432654.78	49.24
J32	2859789.997	40432673.78	30.39
J33	2859762.511	40432688.78	95.29
J34	2859721.835	40432692.38	29.62
J35	2859698.434	40432699.38	29.86
J36	2859668.497	40432691.28	3.15
J37	2859667.527	40432695.28	13.62
J38	2859657.832	40432595.68	76.8
J39	2859685.431	40432523.99	

界址点坐标表

点号	X	Y	边长
J39	2859685.431	40432523.999	8.66
J40	2859688.223	40432515.801	8.66
J41	2859690.447	40432507.432	8.66
J42	2859692.094	40432498.93	35
J43	2859700.208	40432464.887	9.66
J44	2859703.178	40432455.699	9.66
J45	2859706.581	40432446.661	9.66
J46	2859710.409	40432437.796	57.36
J47	2859735.919	40432386.421	13.32
J48	2859741.927	40432374.53	93.34
J49	2859775.189	40432287.316	141.84
J1	2859903.464	40432226.779	

S=97625平方米 合146.44亩

红线面积97625平方米(合146.44亩)

福州市勘测院有限公司

CGCS2000坐标系, 中央子午线120°。  
罗零高程系, 等高距为1米。  
2017版图式。

1:500地形图 (1:1000比例尺打印)

青口镇东台村146.44亩工业用地项目红线图

2018.11.22

福州市勘测院有限公司  
测量员: 黄高明  
绘图员: 林配榕  
检查员: 谢长富