



# 两园南LYN-C-32地块勘测定界图

福州市勘测院有限公司

测绘资质: 甲级

证书编号: 甲测资字35100075

发证机关: 福建省自然资源厅

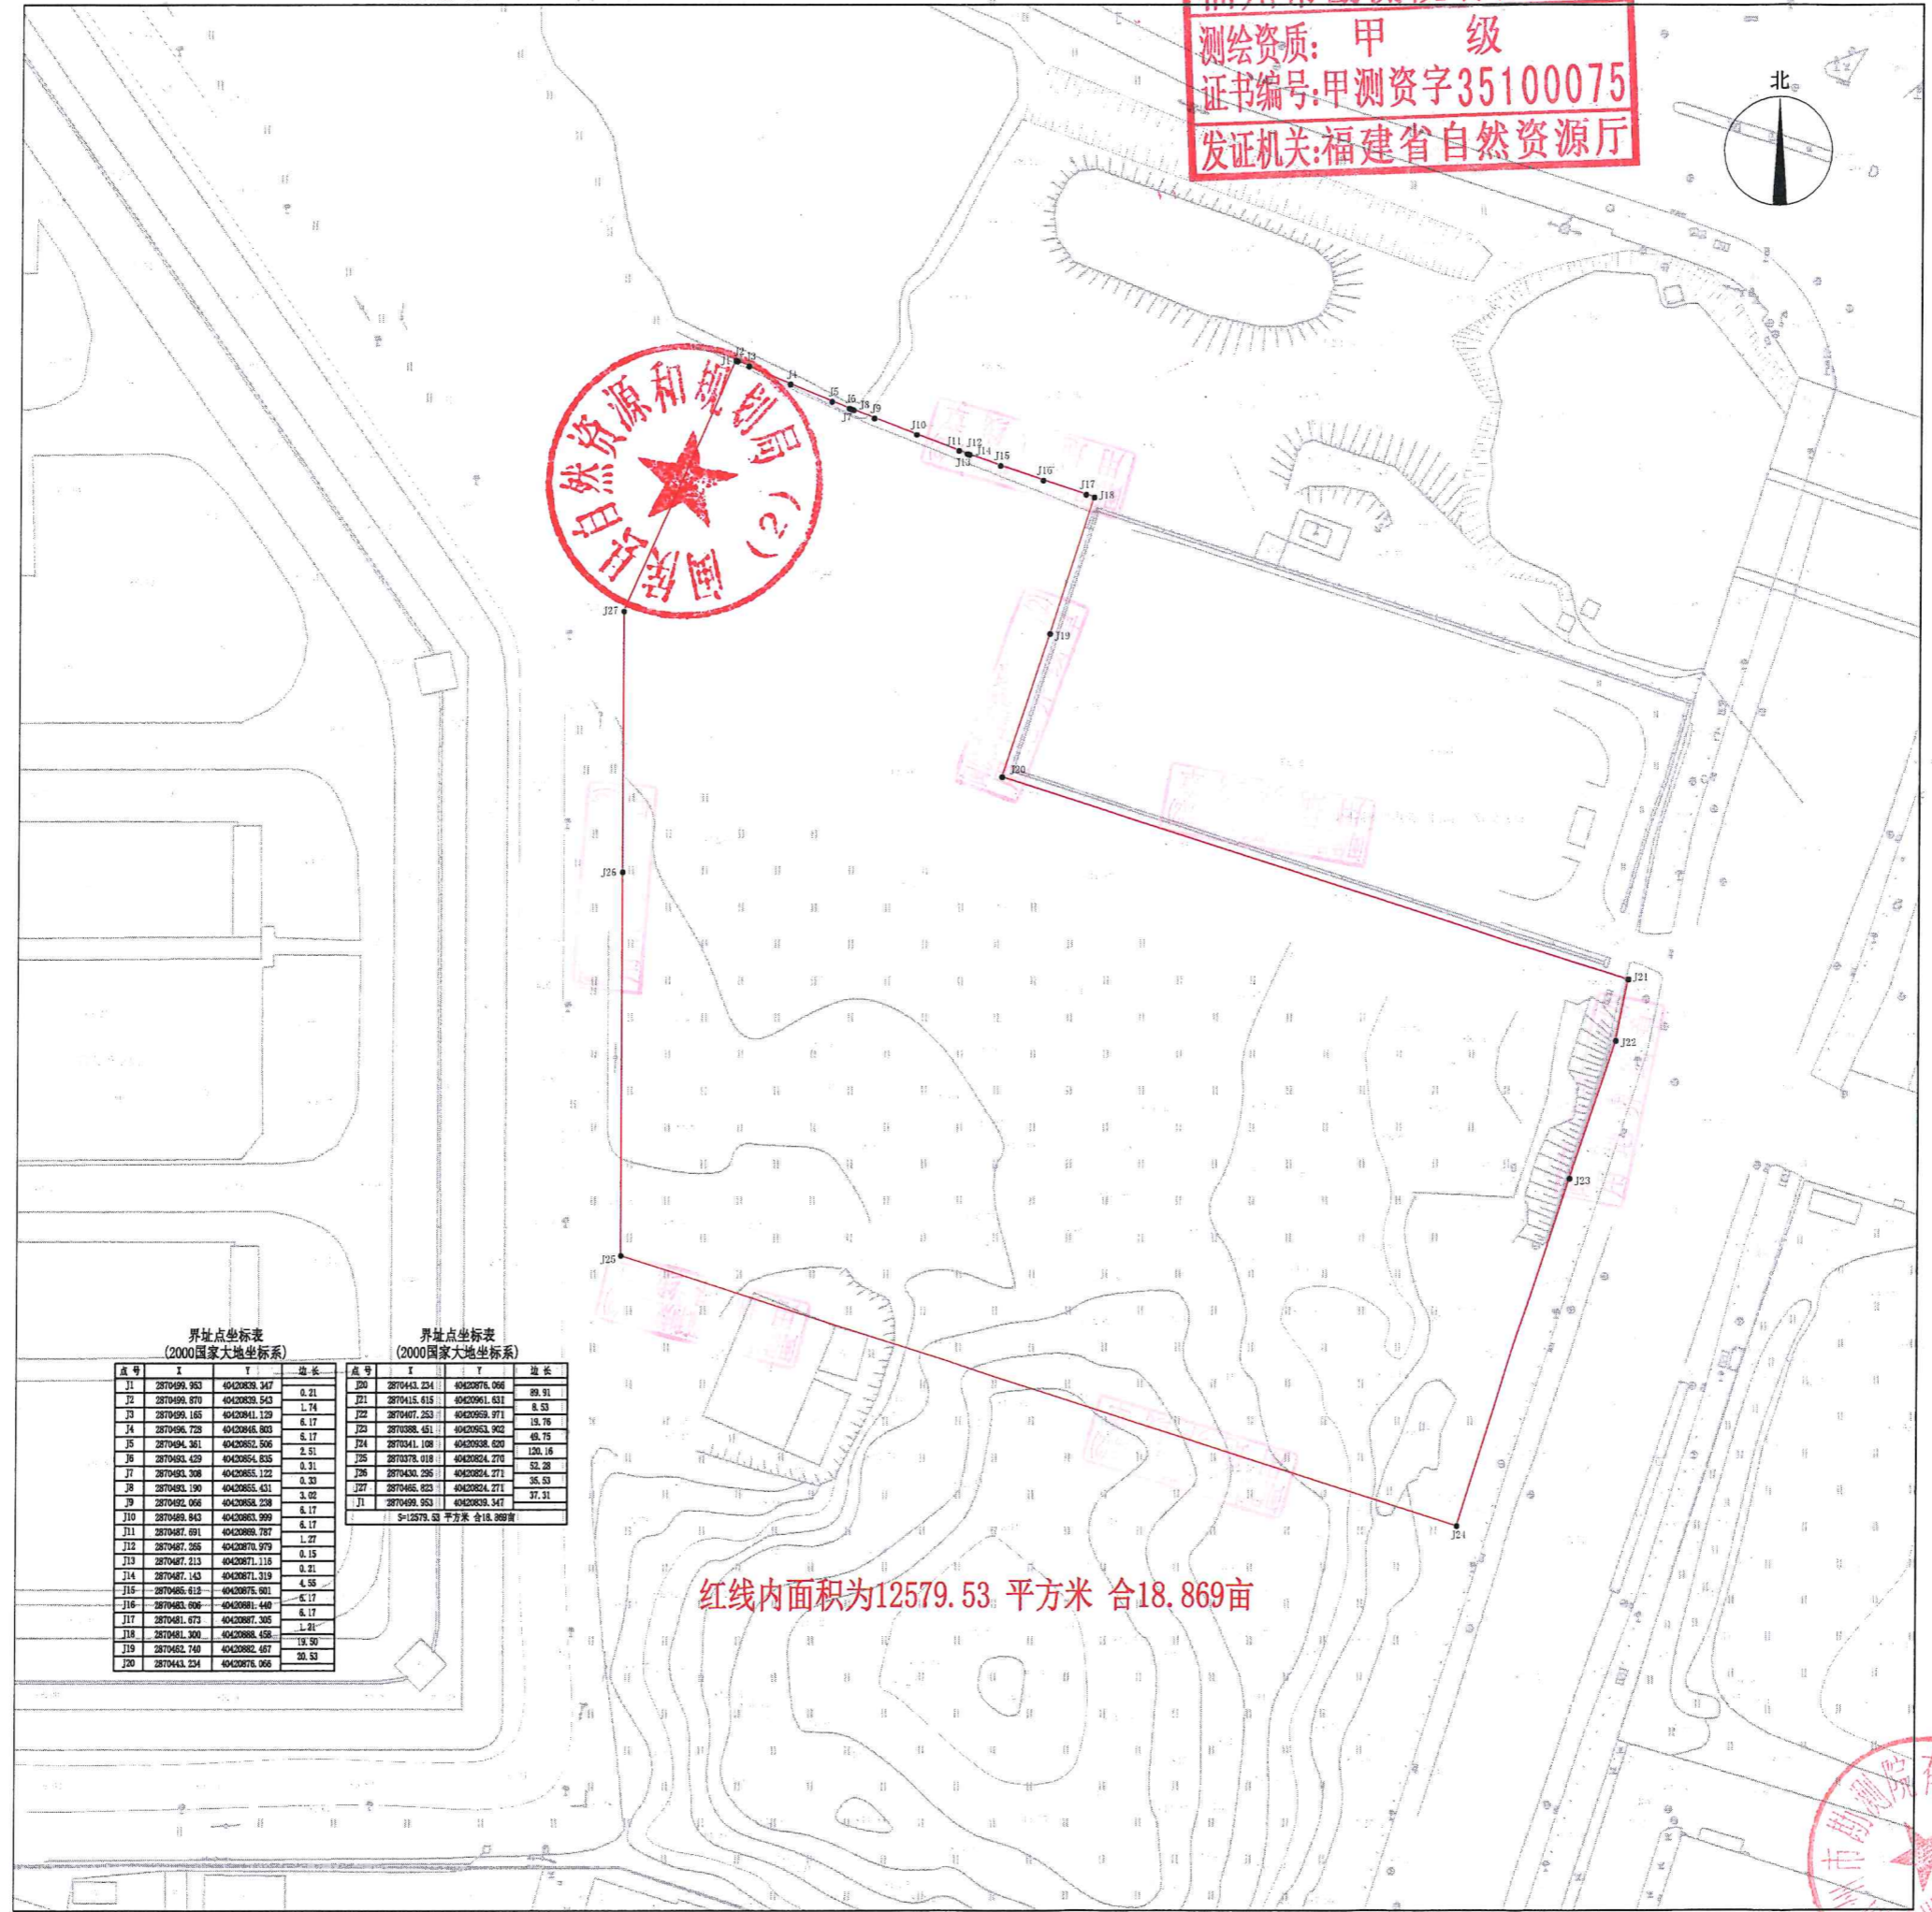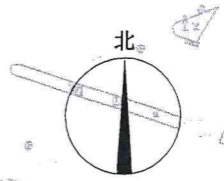

界址点坐标表 (2000国家大地坐标系)				界址点坐标表 (2000国家大地坐标系)			
点号	X	Y	边长	点号	X	Y	边长
J1	2870499.963	40420839.347	0.21	J20	2870443.234	40420876.066	30.53
J2	2870499.870	40420839.543	1.74	J21	2870415.418	40420961.831	8.53
J3	2870499.185	40420841.129	6.17	J22	2870407.253	40420959.971	19.76
J4	2870499.729	40420846.983	6.17	J23	2870398.451	40420953.902	48.75
J5	2870494.361	40420852.506	2.51	J24	2870341.109	40420938.629	120.16
J6	2870493.439	40420854.835	0.31	J25	2870278.018	40420924.270	52.28
J7	2870493.328	40420855.122	0.33	J26	2870430.295	40420924.271	36.53
J8	2870493.190	40420855.431	3.02	J27	2870465.823	40420924.271	37.31
J9	2870492.066	40420858.238	6.17	J1	2870499.963	40420839.347	
J10	2870489.843	40420863.999	6.17	S=12579.53 平方米 合18.869亩			
J11	2870487.691	40420869.787	1.27				
J12	2870487.586	40420870.979	0.15				
J13	2870487.213	40420871.118	0.31				
J14	2870487.143	40420871.319	4.58				
J15	2870485.810	40420875.001	6.17				
J16	2870485.096	40420881.640	6.17				
J17	2870481.677	40420887.365	1.21				
J18	2870481.320	40420888.456	19.50				
J19	2870482.740	40420892.467	20.53				
J20	2870443.234	40420876.066					

红线内面积为12579.53 平方米 合18.869亩

