


通贸大道（芹洲路至南井大道段）道路工程项目红线图
2870.6-40426.7

40426.73
2872.44

40427.73
2872.44

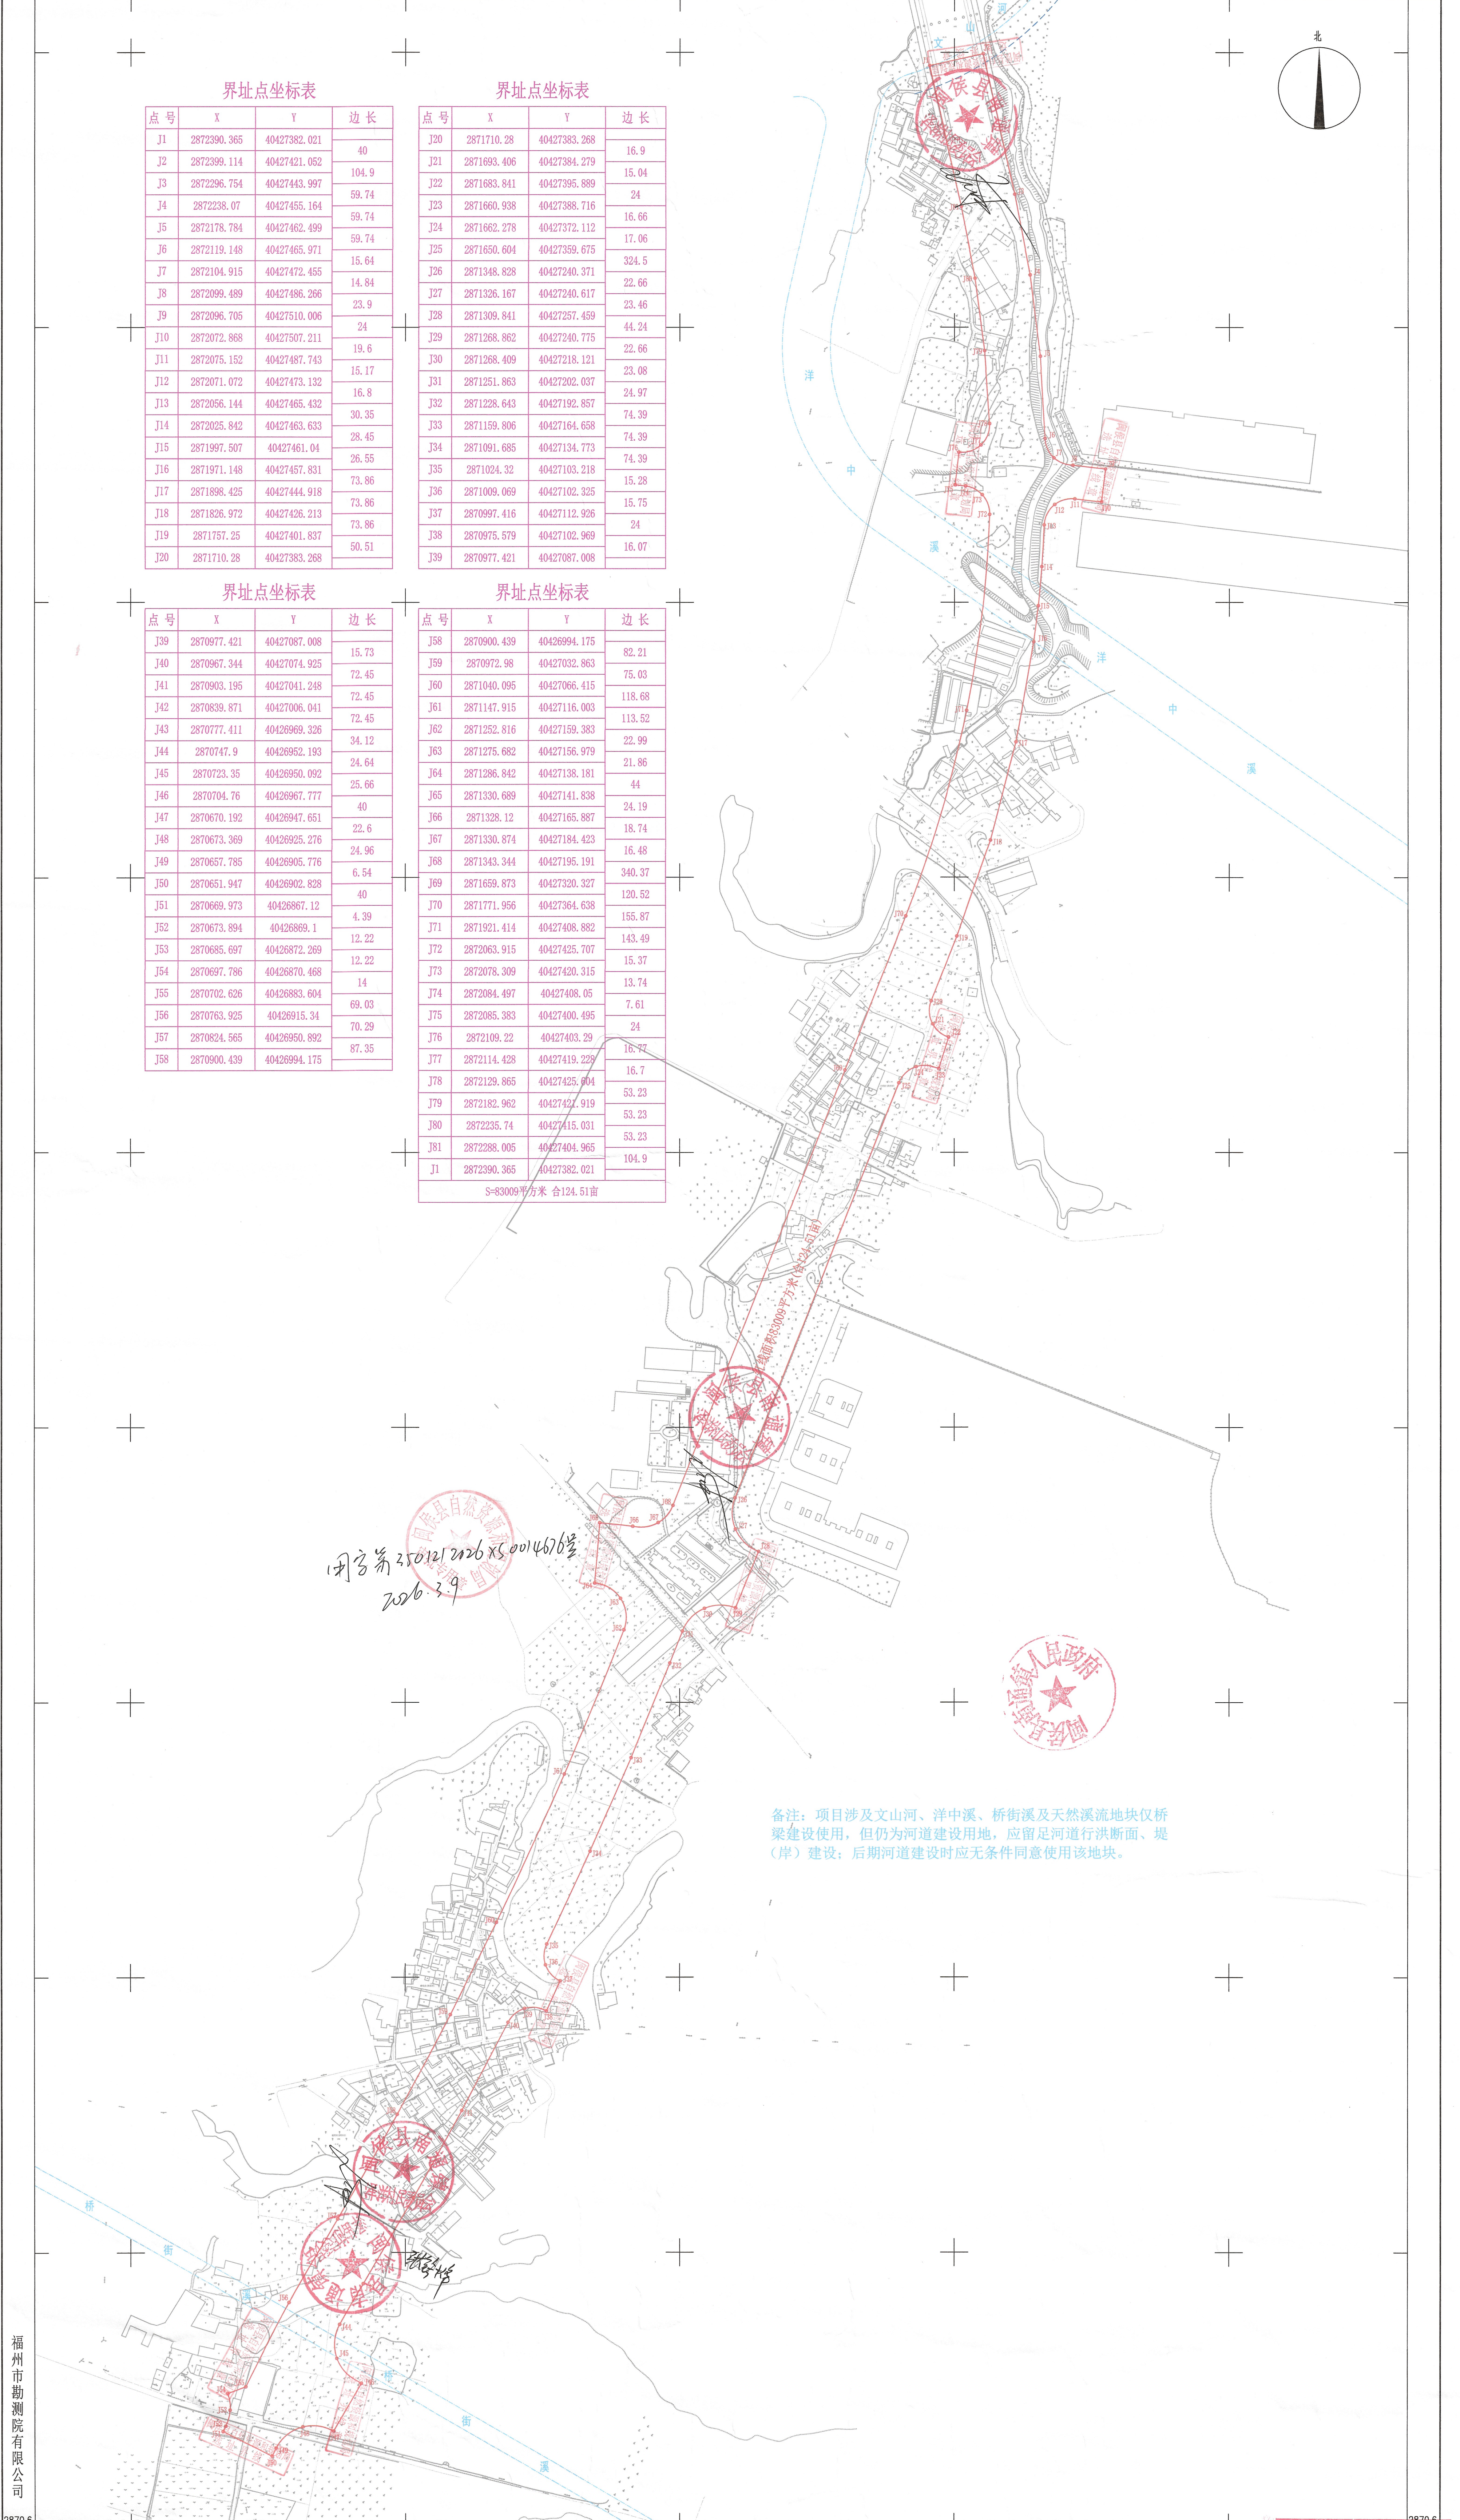

界址点坐标表

点号	X	Y	边长
J1	2872390.365	40427382.021	40
J2	2872399.114	40427421.052	104.9
J3	2872296.754	40427443.997	59.74
J4	2872238.07	40427455.164	59.74
J5	2872178.784	40427462.499	59.74
J6	2872119.148	40427465.971	15.64
J7	2872104.915	40427472.455	14.84
J8	2872099.489	40427486.266	23.9
J9	2872096.705	40427510.006	24
J10	2872072.868	40427507.211	19.6
J11	2872075.152	40427487.743	15.17
J12	2872071.072	40427473.132	16.8
J13	2872056.144	40427465.432	30.35
J14	2872025.842	40427463.633	28.45
J15	2871997.507	40427461.04	26.55
J16	2871971.148	40427457.831	73.86
J17	2871898.425	40427444.918	73.86
J18	2871826.972	40427426.213	73.86
J19	2871757.25	40427401.837	50.51
J20	2871710.28	40427383.268	

界址点坐标表

点号	X	Y	边长
J20	2871710.28	40427383.268	16.9
J21	2871693.406	40427384.279	15.04
J22	2871683.841	40427395.889	24
J23	2871660.938	40427388.716	16.66
J24	2871662.278	40427372.112	17.06
J25	2871650.604	40427359.675	324.5
J26	2871348.828	40427240.371	22.66
J27	2871326.167	40427240.617	23.46
J28	2871309.841	40427257.459	44.24
J29	2871268.862	40427240.775	22.66
J30	2871268.409	40427218.121	23.08
J31	2871251.863	40427202.037	24.97
J32	2871228.643	40427192.857	74.39
J33	2871159.806	40427164.658	74.39
J34	2871091.685	40427134.773	74.39
J35	2871024.32	40427103.218	15.28
J36	2871009.069	40427102.325	15.75
J37	2870997.416	40427112.926	24
J38	2870975.579	40427102.969	16.07
J39	2870977.421	40427087.008	

界址点坐标表

点号	X	Y	边长
J39	2870977.421	40427087.008	15.73
J40	2870967.344	40427074.925	72.45
J41	2870903.195	40427041.248	72.45
J42	2870839.871	40427006.041	72.45
J43	2870777.411	40426969.326	34.12
J44	2870747.9	40426952.193	24.64
J45	2870723.35	40426950.092	25.66
J46	2870704.78	40426967.777	40
J47	2870670.192	40426947.651	22.6
J48	2870673.369	40426925.276	24.96
J49	2870657.785	40426905.776	6.54
J50	2870651.947	40426902.828	40
J51	2870669.973	40426867.12	4.39
J52	2870673.894	40426869.1	12.22
J53	2870685.697	40426872.269	12.22
J54	2870697.786	40426870.468	14
J55	2870702.626	40426883.604	69.03
J56	2870763.925	40426915.34	70.29
J57	2870824.565	40426950.892	87.35
J58	2870900.439	40426994.175	

界址点坐标表

点号	X	Y	边长
J58	2870900.439	40426994.175	82.21
J59	2870972.98	40427032.863	75.03
J60	2871040.095	40427066.415	118.68
J61	2871147.915	40427116.003	113.52
J62	2871252.816	40427159.383	22.99
J63	2871276.682	40427156.979	21.86
J64	2871286.842	40427138.181	44
J65	2871330.689	40427141.838	24.19
J66	2871328.12	40427165.887	18.74
J67	2871330.874	40427184.423	16.48
J68	2871343.344	40427195.191	340.37
J69	2871659.873	40427320.327	120.52
J70	2871771.956	40427364.638	155.87
J71	2871921.414	40427408.882	143.49
J72	2872063.915	40427425.707	15.37
J73	2872078.309	40427420.315	13.74
J74	2872084.497	40427408.05	7.61
J75	2872085.383	40427400.496	24
J76	2872109.22	40427403.29	16.92
J77	2872114.428	40427419.229	16.7
J78	2872129.865	40427425.604	53.23
J79	2872182.962	40427422.919	53.23
J80	2872235.74	40427415.031	53.23
J81	2872288.005	40427404.965	104.9
J1	2872390.365	40427382.021	

S=83009平方米 合124.51亩

闽字第2501212026XS0014676号
2026.3.9



备注：项目涉及文山河、洋中溪、桥街溪及天然溪流地块仅桥梁建设使用，但仍为河道建设用地，应留足河道行洪断面、堤（岸）建设；后期河道建设时应无条件同意使用该地块。

福州市勘测院有限公司

40426.73
2870.6

福州市勘测院有限公司
测绘资质：甲 40427.73
证书编号：闽测资字[2014]0075
发证机关：福建省自然资源厅

2025年7月全野外数字化采集。
CGCS2000坐标系，中央子午线120°。
罗零高程系，等高距为1米，2017版图式。

2870.6