


Table with columns for No., Area, and other metrics. It lists various residential project indicators and their corresponding values.

总平面图

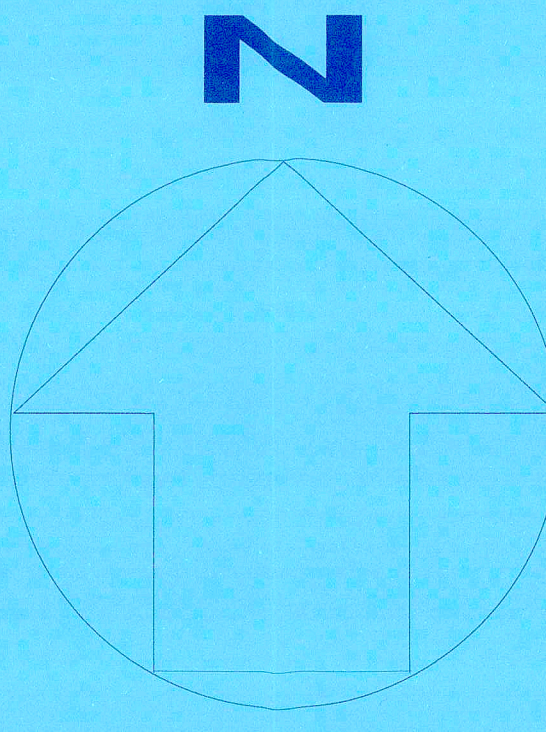

总经济技术指标

Main technical indicators table with columns: No., Planning Indicator Name, Planning Economic Indicator, Actual Economic Indicator. It details land use, area, density, and other key metrics.


Table for '人防技术指标' (人防技术指标) detailing anti-air raid standards and requirements.

Table for '配套设施位置面积表' (配套设施位置面积表) listing the area and location of various facilities.



Table for '非机动车停放设施配置表' (非机动车停放设施配置表) detailing the configuration of non-motor vehicle parking facilities.

Notes (注) regarding the design standards and technical specifications for the project, including references to local regulations.

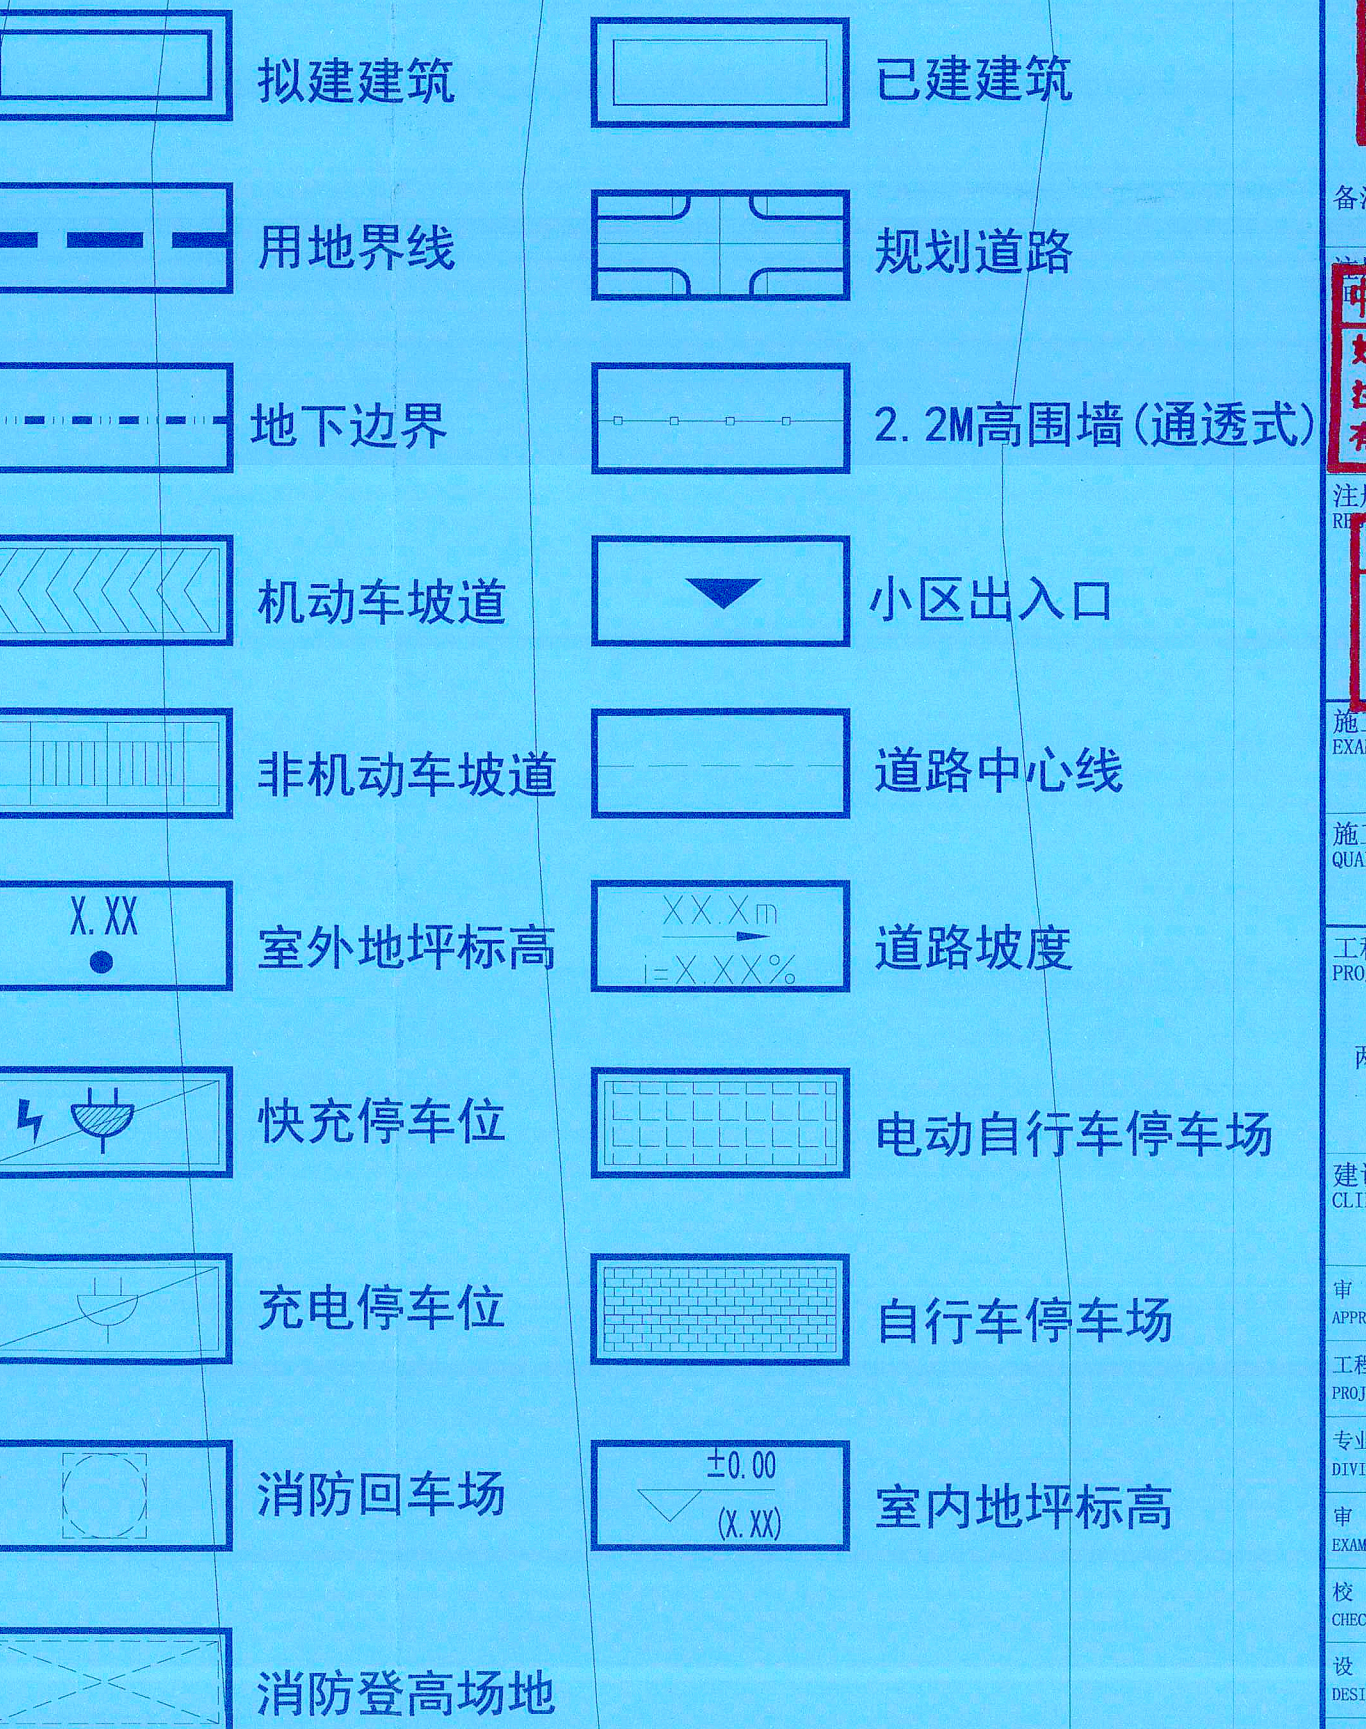

Project information block including the consultant's name (福建省建研工程顾问有限公司), project name, registration details, and contact information.